


1ST FLOOR

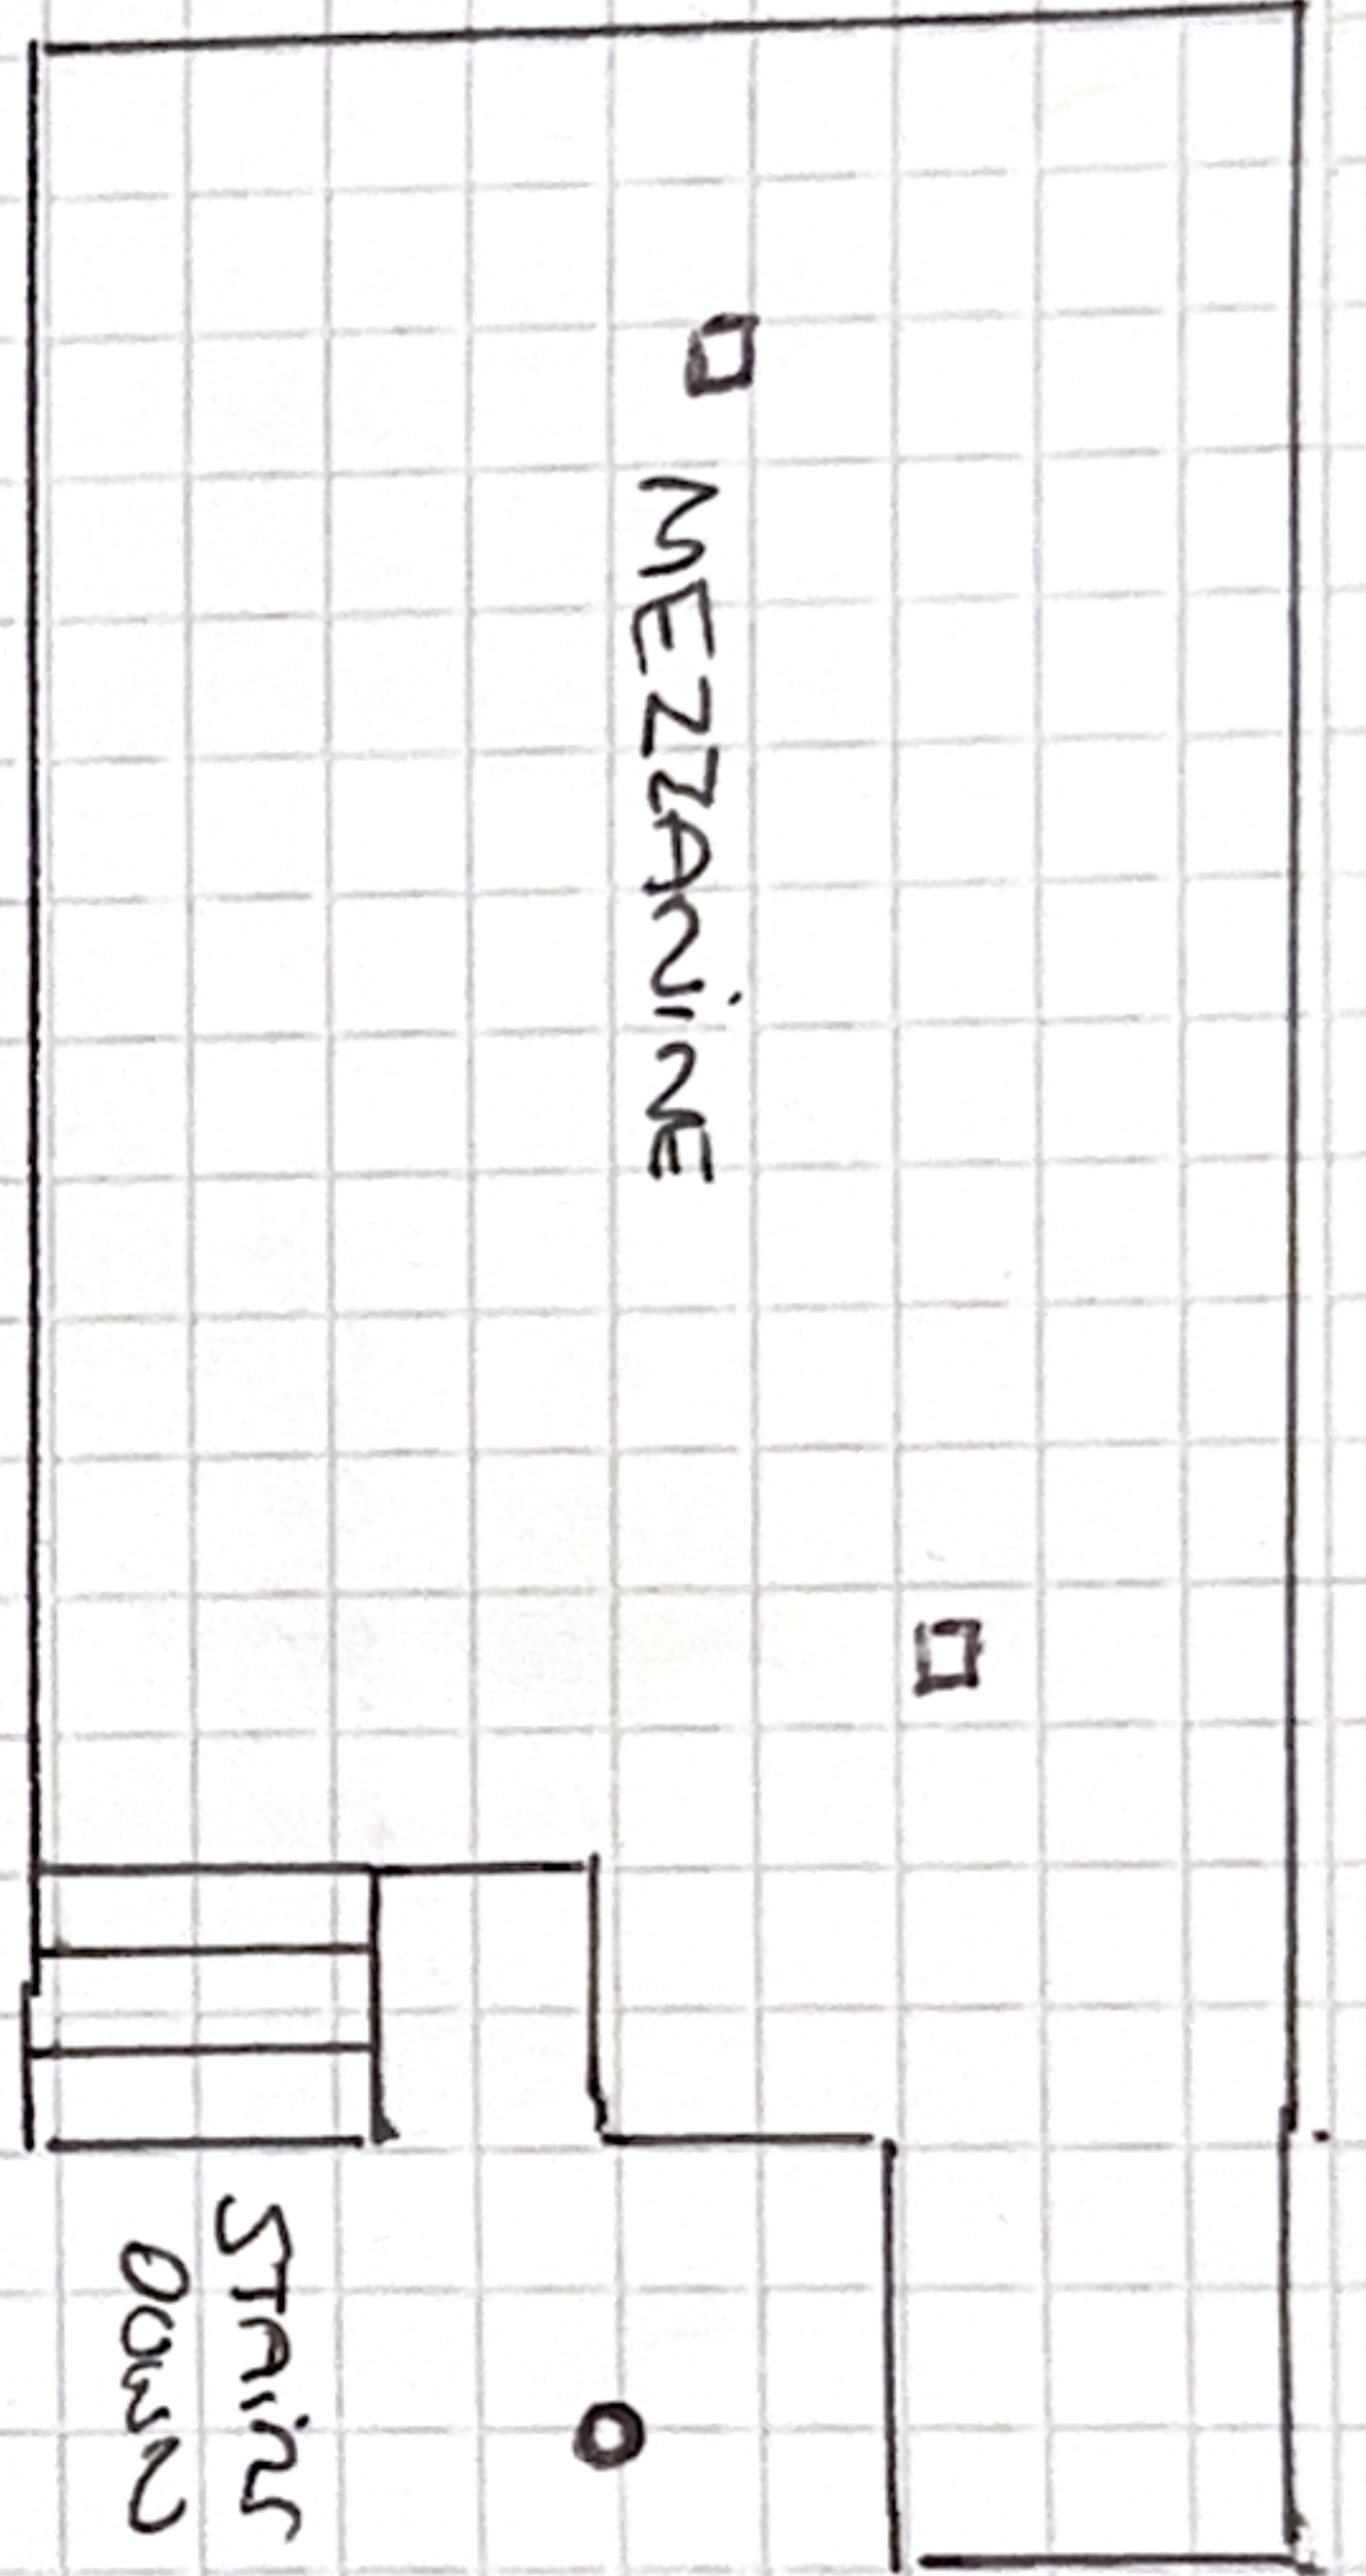

- Smoke Detectors
- Emergency Lighting
- X Fire Extinguishers

GROUND FLOOR

