


BILL OF QUANTITIES

Pedestrian Phase		Phase 1		Phase 2		Phase 3	
Green	Red	Green	Red	Green	Red	Green	Red
7 Sec	7 Sec	40 Sec	15 Sec	45 Sec	15 Sec	45 Sec	15 Sec

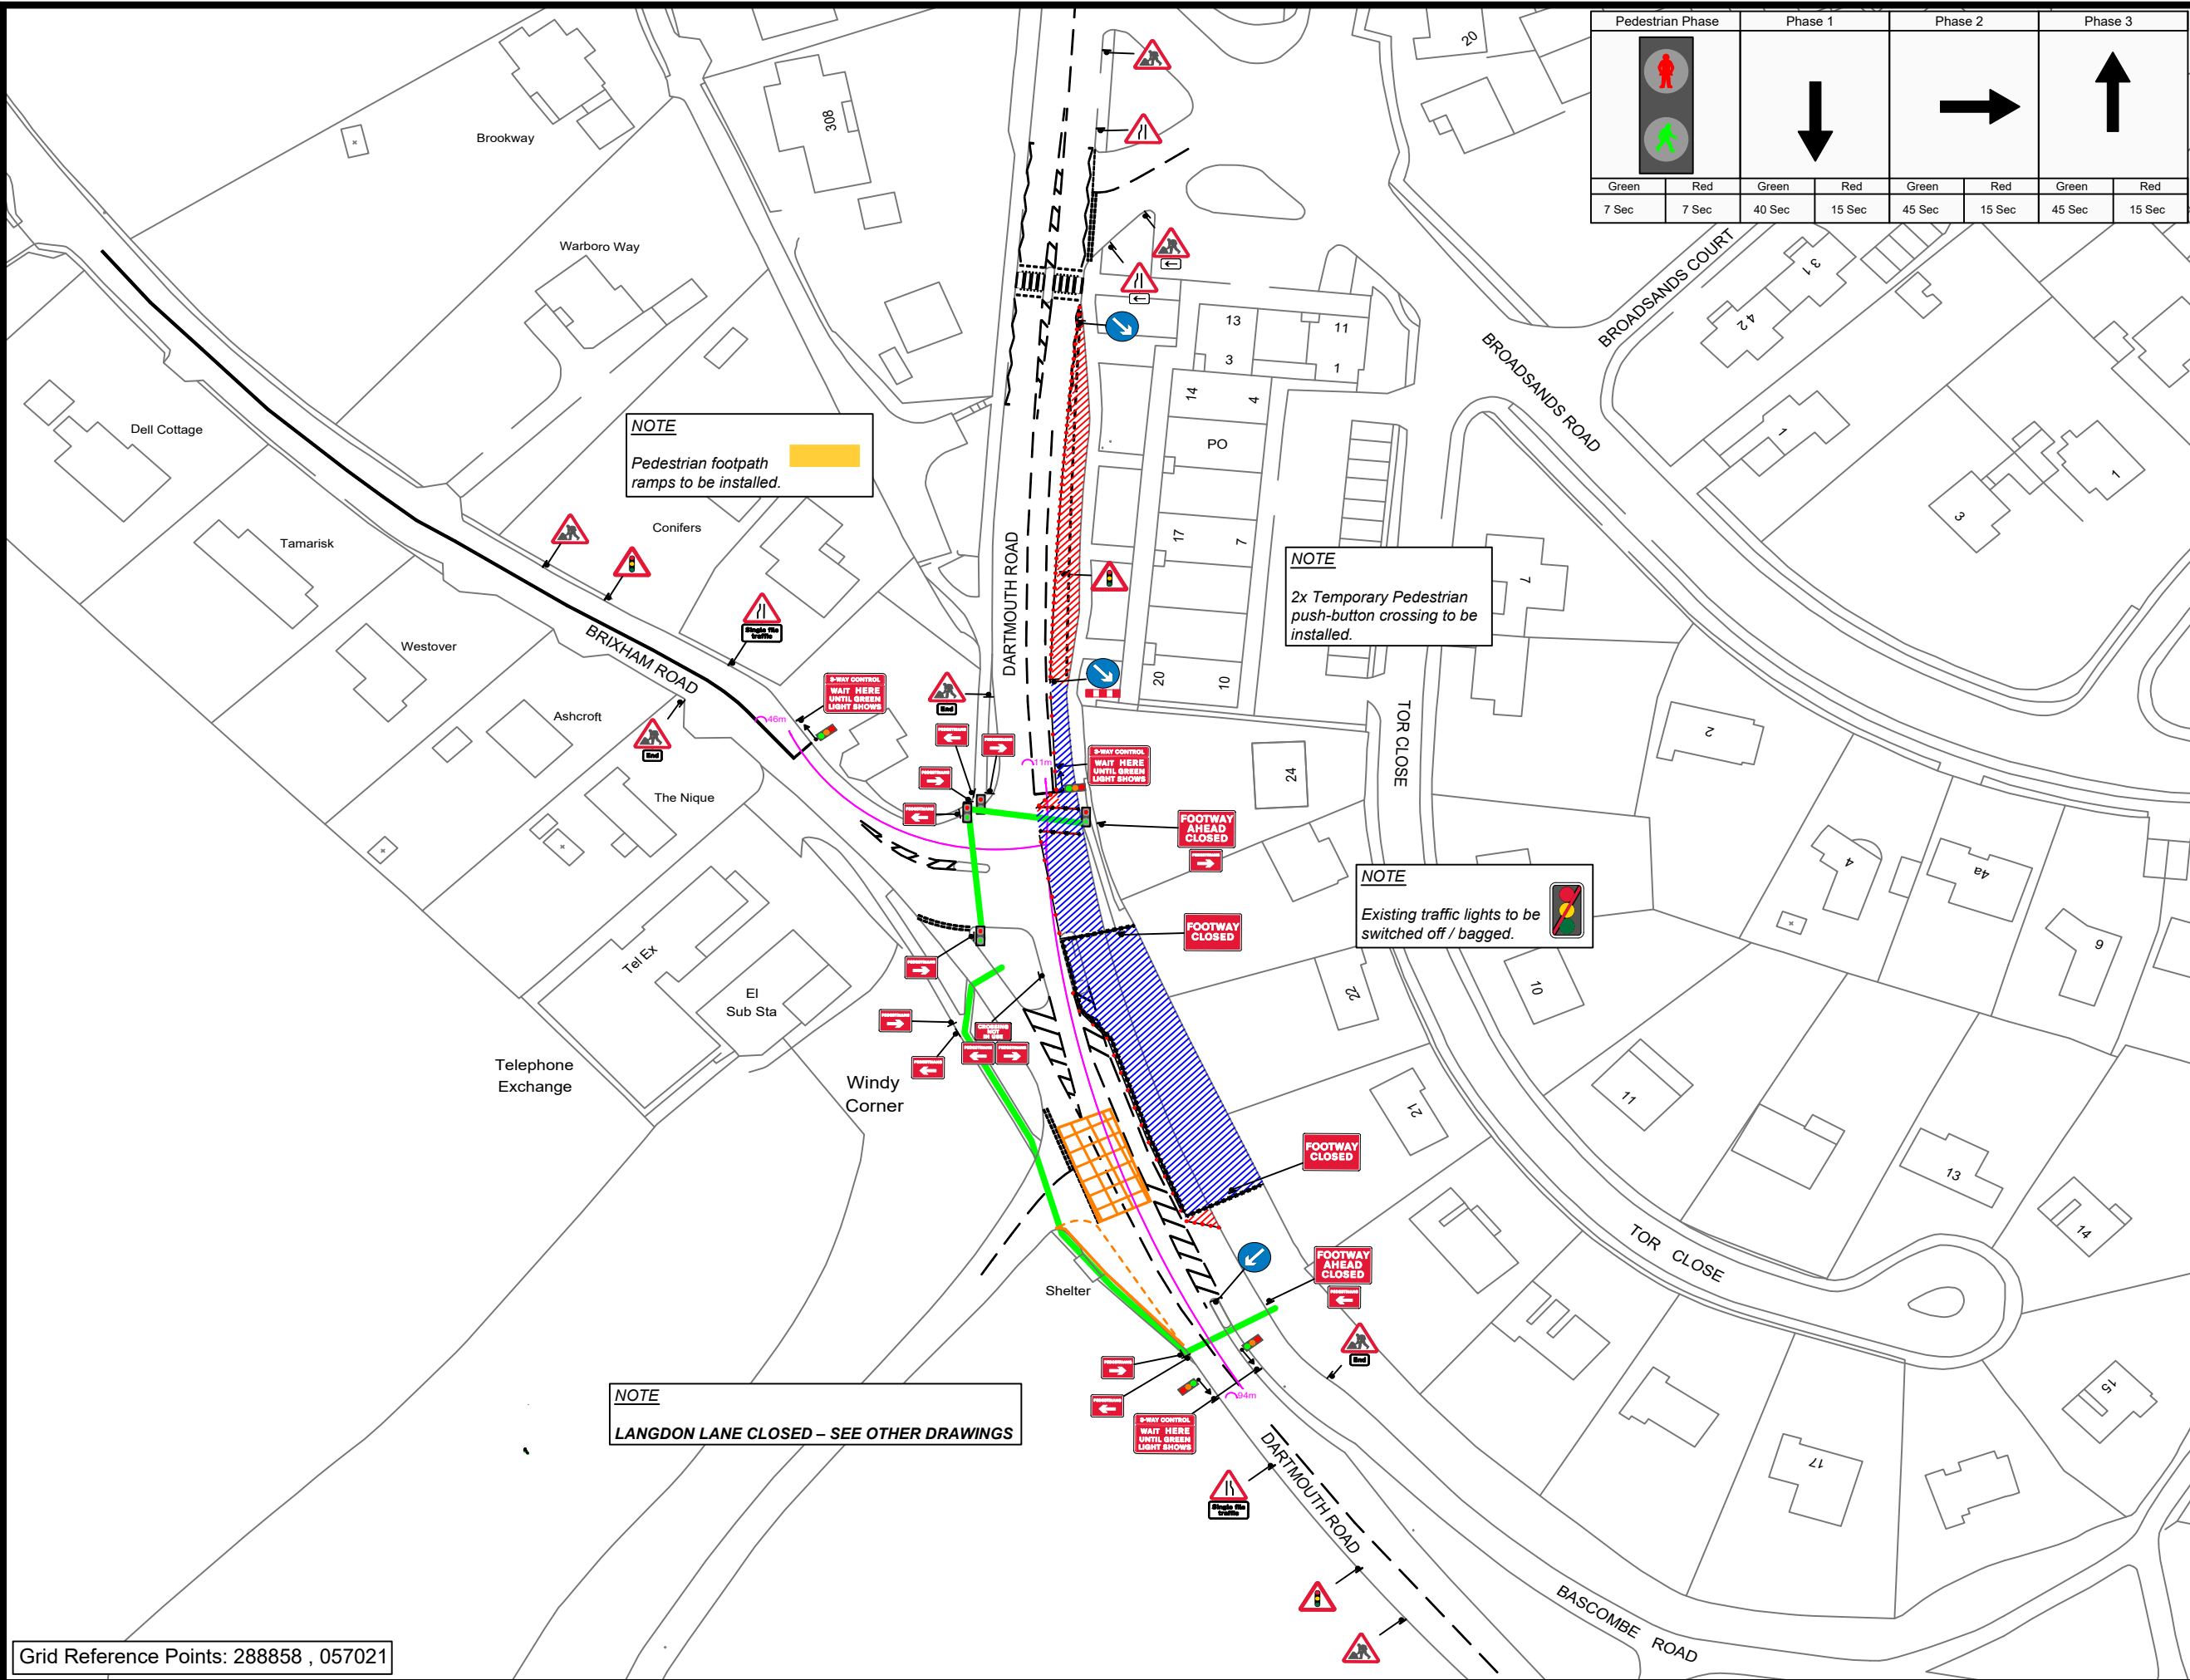

Qty: 2 Ref: 13.9 Schedule 13-9: Temporary Information	
Qty: 2 Ref: 13.9 Schedule 13-9: Temporary Information	
Qty: 3 Ref: 517 Road narrows on one side only ahead - left	
Qty: 1 Ref: 517 Road narrows on one side only ahead - right	
Qty: 2 Ref: 518 Single file traffic	
Qty: 3 Ref: 543 Traffic signals ahead	
Qty: 2 Ref: 573 Direction to hazard left	
Qty: 1 Ref: 610 Keep left	
Qty: 2 Ref: 610 Keep right	
Qty: 3 Ref: 645 End panel	
Qty: 7 Ref: 7001 Road works ahead	
Qty: 4 Ref: 7011.1 3 Way Control - Wait here until green light shows	
Qty: 1 Ref: 7016 Crossing not in use (sign for pedestrians)	
Qty: 7 Ref: 7018 Pedestrian diversion Right	
Qty: 6 Ref: 7018 Pedestrian diversion Left	
Qty: 1 Ref: 7105 Lane closure barrier	

Grid Reference Points: 288858 , 057021



Date:	Rev	DRAWN	APPROVED	Drawing Number:	GLH-1202-REV3
24.07.24	3	JA	GLH	Client Reference:	---
Title:				Traffic Management:	Temporary Traffic Lights - 3 Way
Dartmouth Road, Broadsands, Paignton, TQ4 6LE				Road Speed:	30mph

Key	
	Work area
	Pedestrian route
	Pedestrian Barrier
	Cone
	Sign
	Traffic light head
	Traffic light phase
	Pedestrian push button

All drawings are drawn to north.

All layouts are drawn with Traffic Signs Regulation & General Layout Directions 2016 & Chapter 8 Guidelines. Using Safety At Street Works And Road Works A Code Of Practice as a guideline.
Drawing to be read with relevant method statement & risk assessment.
All sign locations are indicative and exact locations will be determined on site.
Drawn by Ackroyd Design.