


BILL OF QUANTITIES

Pedestrian Phase		Phase 1		Phase 2		Phase 3	
Green	Red	Green	Red	Green	Red	Green	Red
7 Sec	7 Sec	40 Sec	15 Sec	45 Sec	15 Sec	45 Sec	15 Sec

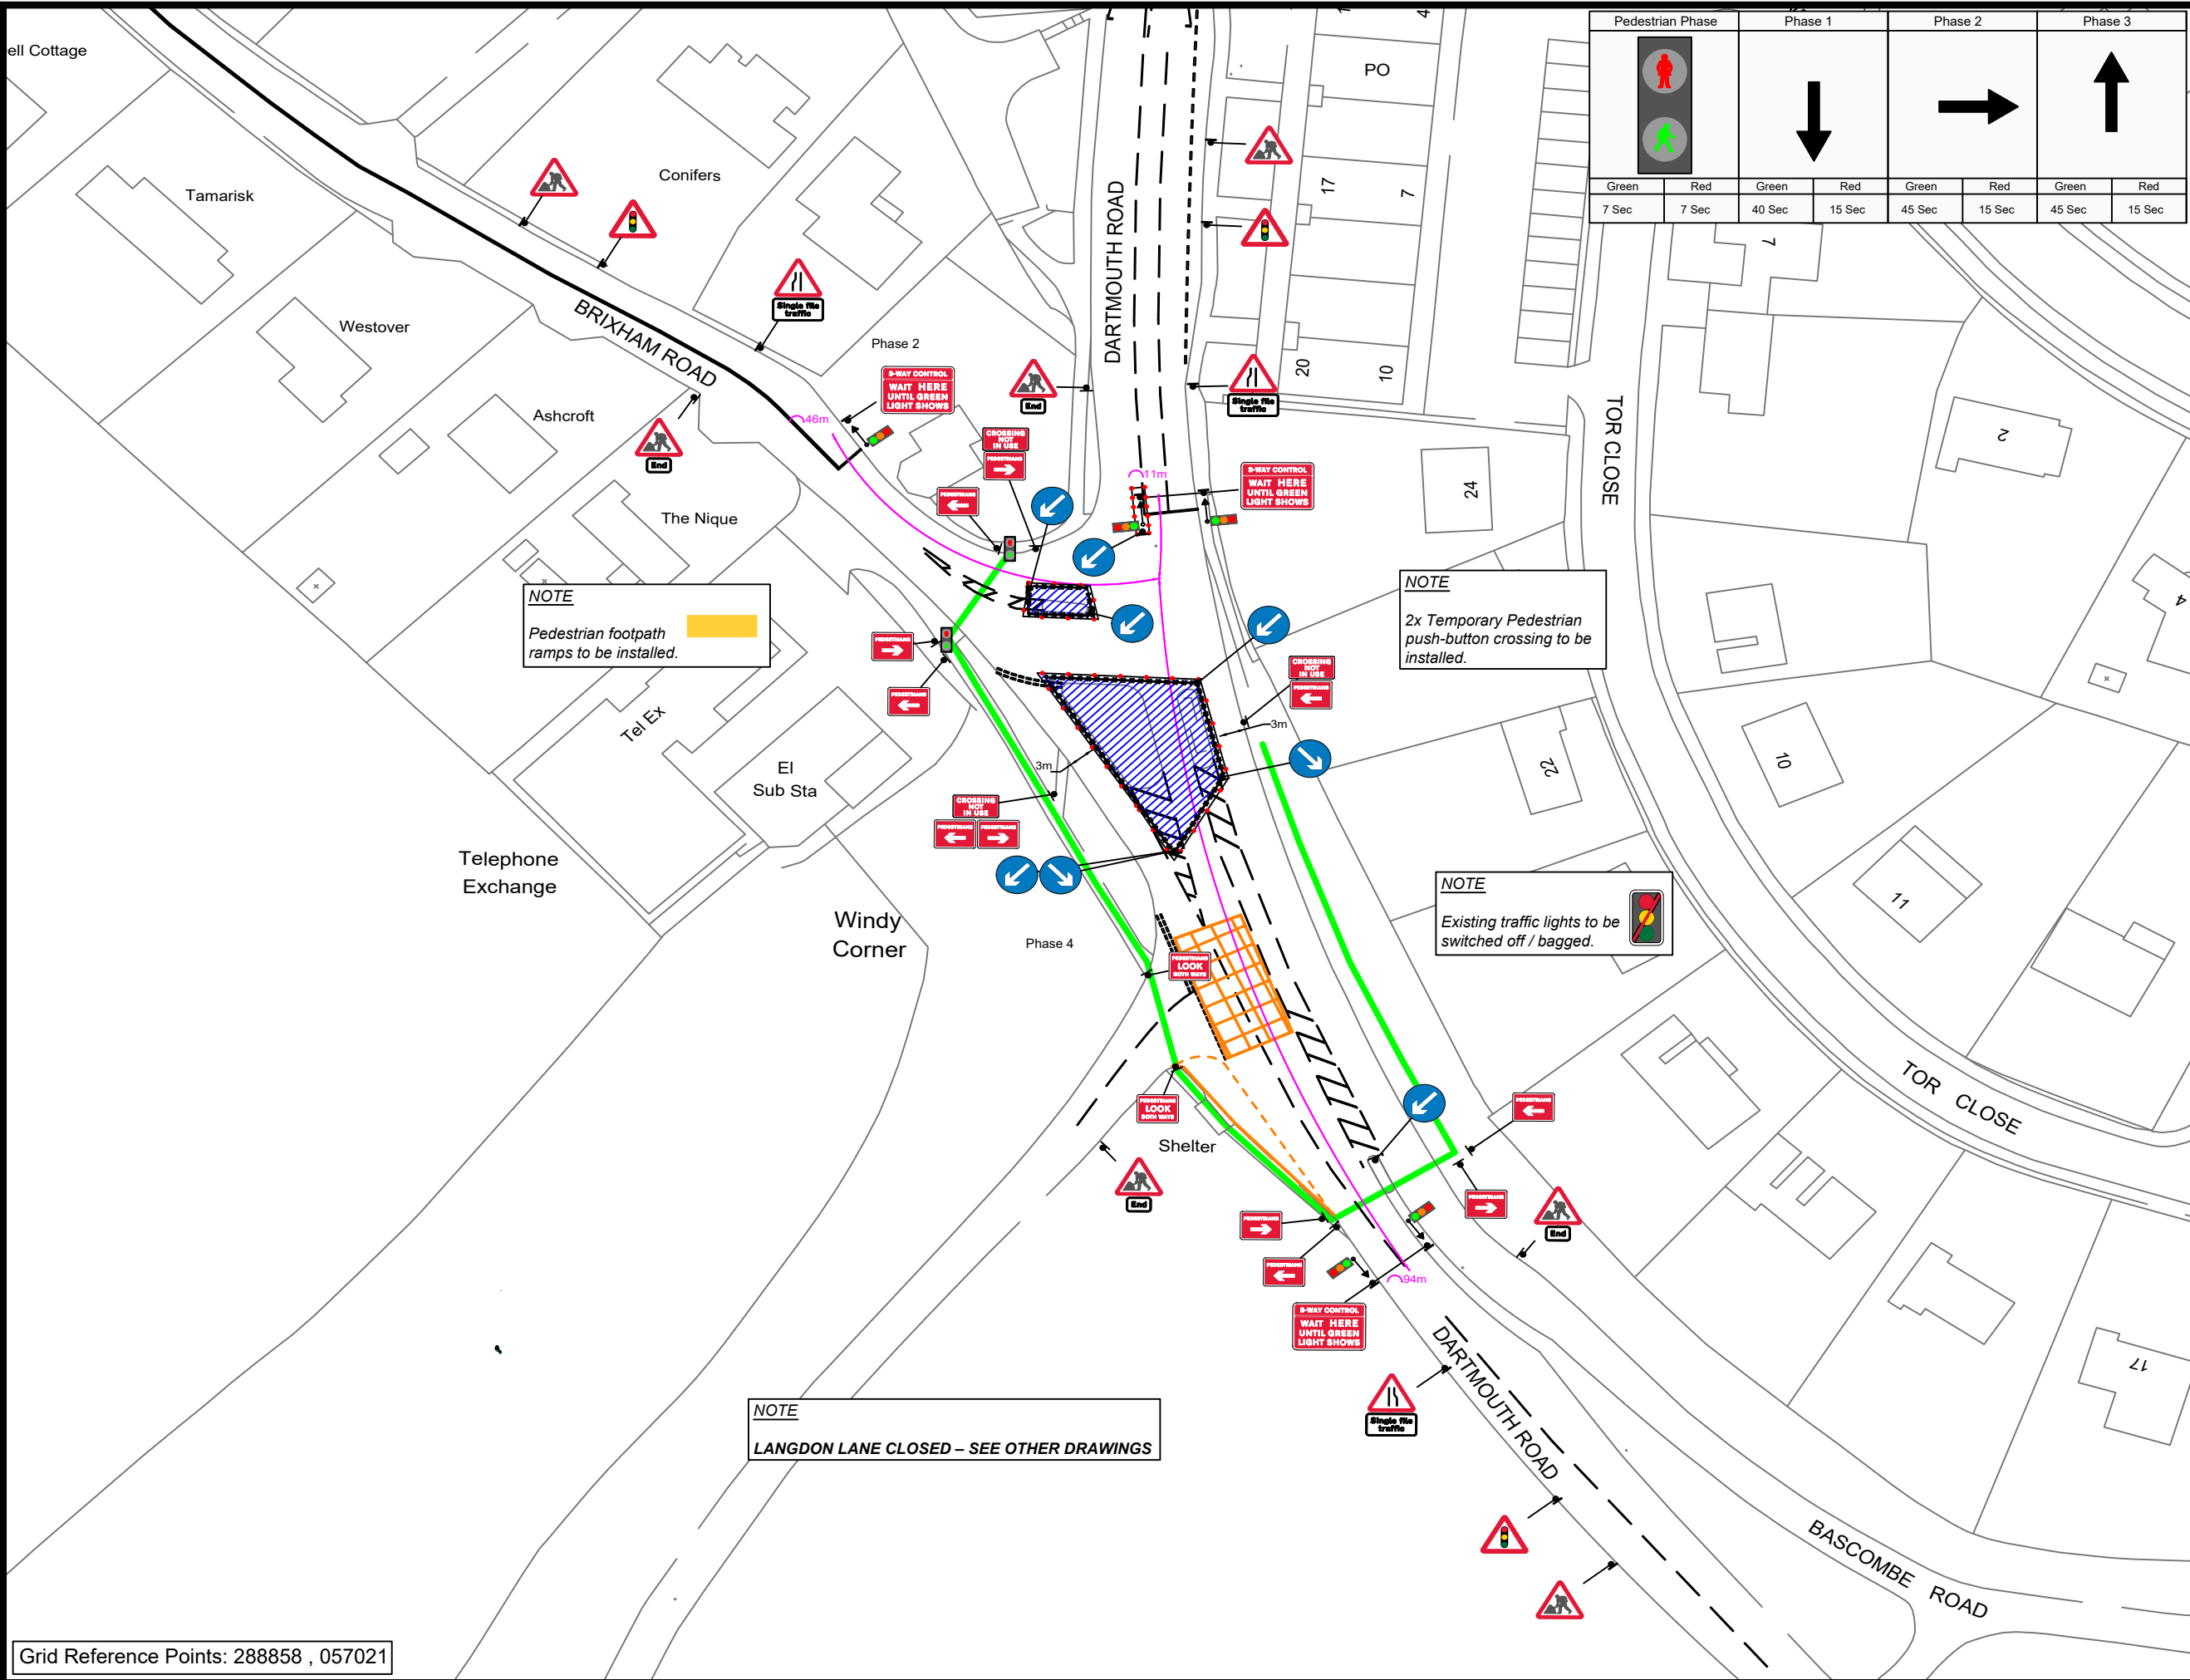

Qty: 2 Ref: 517 Road narrows on one side only ahead - left	
Qty: 1 Ref: 517 Road narrows on one side only ahead - right	
Qty: 3 Ref: 518 Single file traffic	
Qty: 3 Ref: 543 Traffic signals ahead	
Qty: 6 Ref: 610 Keep left	
Qty: 2 Ref: 610 Keep right	
Qty: 4 Ref: 645 End panel	
Qty: 7 Ref: 7001 Road works ahead	
Qty: 5 Ref: 7011.1 3 Way Control - Wait here until green light shows	
Qty: 3 Ref: 7016 Crossing not in use [sign for pedestrians]	
Qty: 2 Ref: 7017 Pedestrians Look Both Ways	
Qty: 6 Ref: 7018 Pedestrian diversion Left	
Qty: 5 Ref: 7018 Pedestrian diversion Right	

Grid Reference Points: 288858 , 057021



Date:	Rev	DRAWN	APPROVED	Drawing Number:	GLH-1203-REV3
23.07.24	3	JA	GLH	Client Reference:	---
Title:		Traffic Management:		Temporary Traffic Lights - 3 Way	
Dartmouth Road, Broadsands, Paignton, TQ4 6LE		Road Speed:		30mph	

Key

	Work area		Cone		Traffic light phase
	Pedestrian route		Sign		Pedestrian push button
	Pedestrian Barrier		Traffic light head		

All drawings are drawn to north.

All layouts are drawn with Traffic Signs Regulation & General Layout Directions 2016 & Chapter 8 Guidelines. Using Safety At Street Works And Road Works A Code Of Practice as a guideline.
Drawing to be read with relevant method statement & risk assessment.
All sign locations are indicative and exact locations will be determined on site.
Drawn by Ackroyd Design.