


Notes:



SAFETY ZONE DIMENSIONS S

Permanent speed limit 30mph or less
 Sideways safety zone 0.5m
 Longways safety zone 0.5m
 (Dimensions are minima)

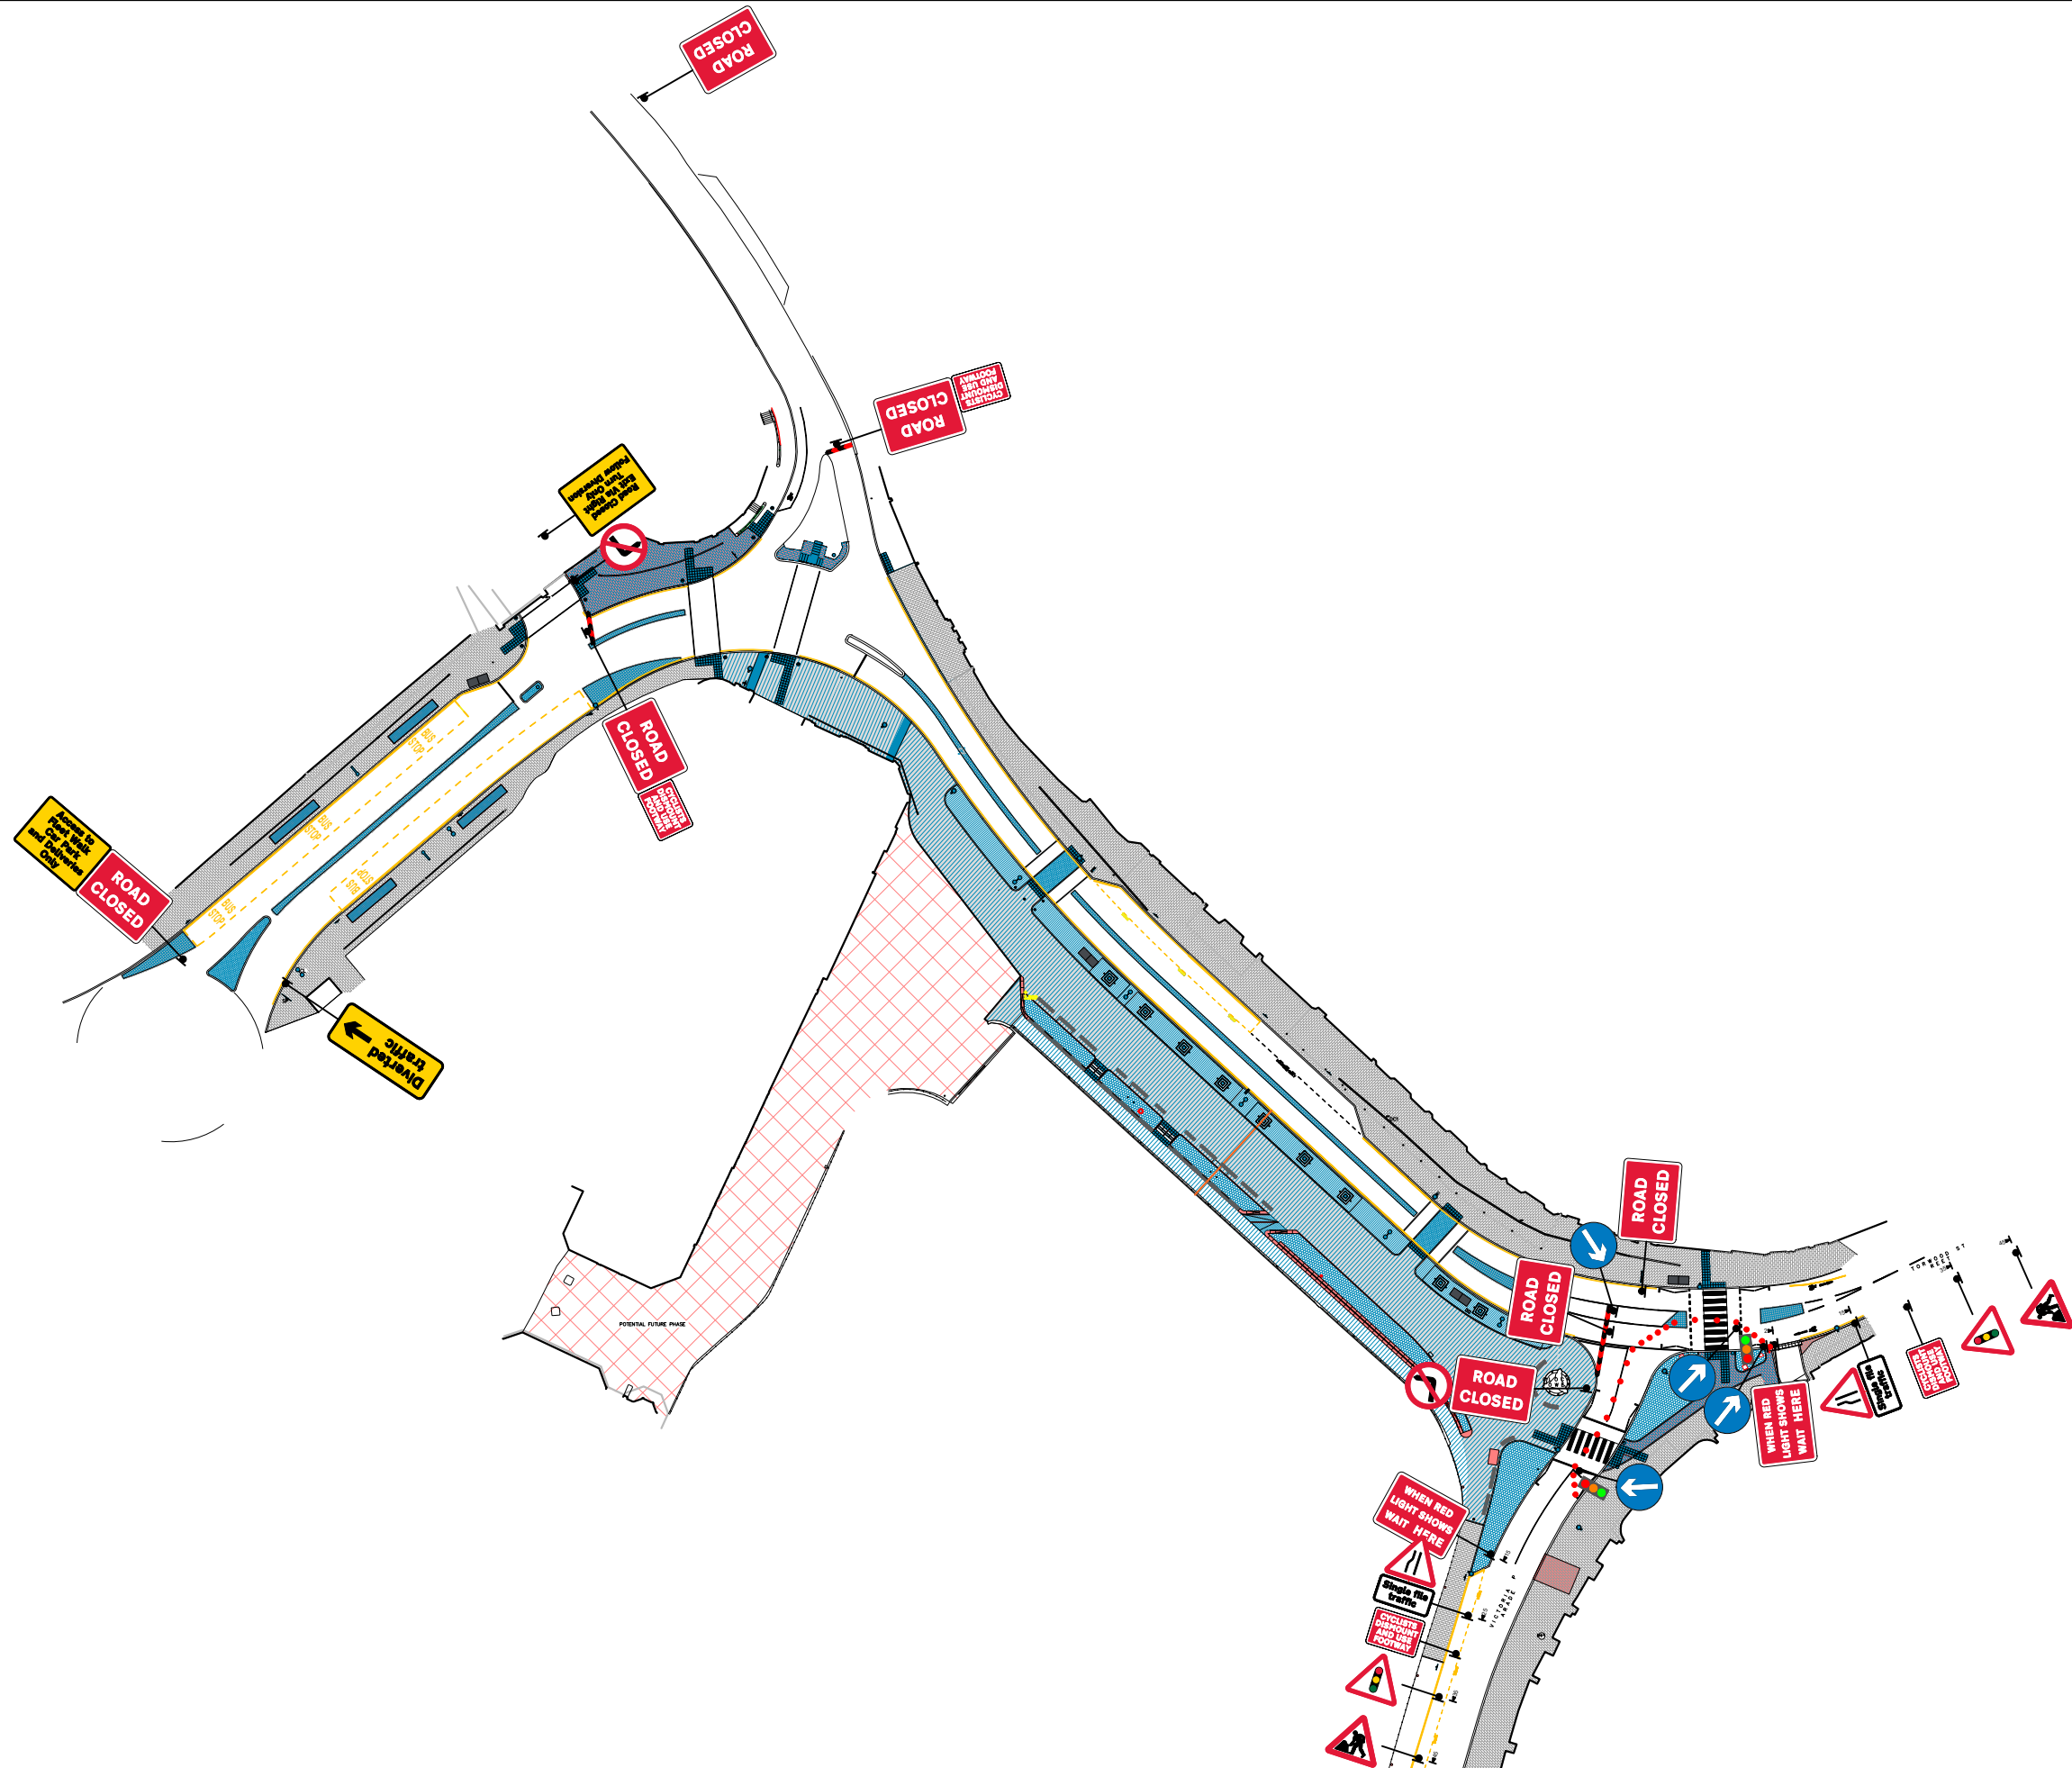

Staverton Works, New Lane, Staverton, TQ9 6AQ
01803 762147

X A379 The Strand Torquay	
1	14/12/23
2	25/09/24
Issue	Date

X
Road Closure/Diversion
2 Way Lights

Drawing No	152421C
Drawn By	A.Dymond
Checked By	