

< BOATHOUSE

CUT LINE



SHELTER

CUT LINE



SARA'S CAFE

CUT LINE




SHELTER

CUT LINE



MARINE PARADE >

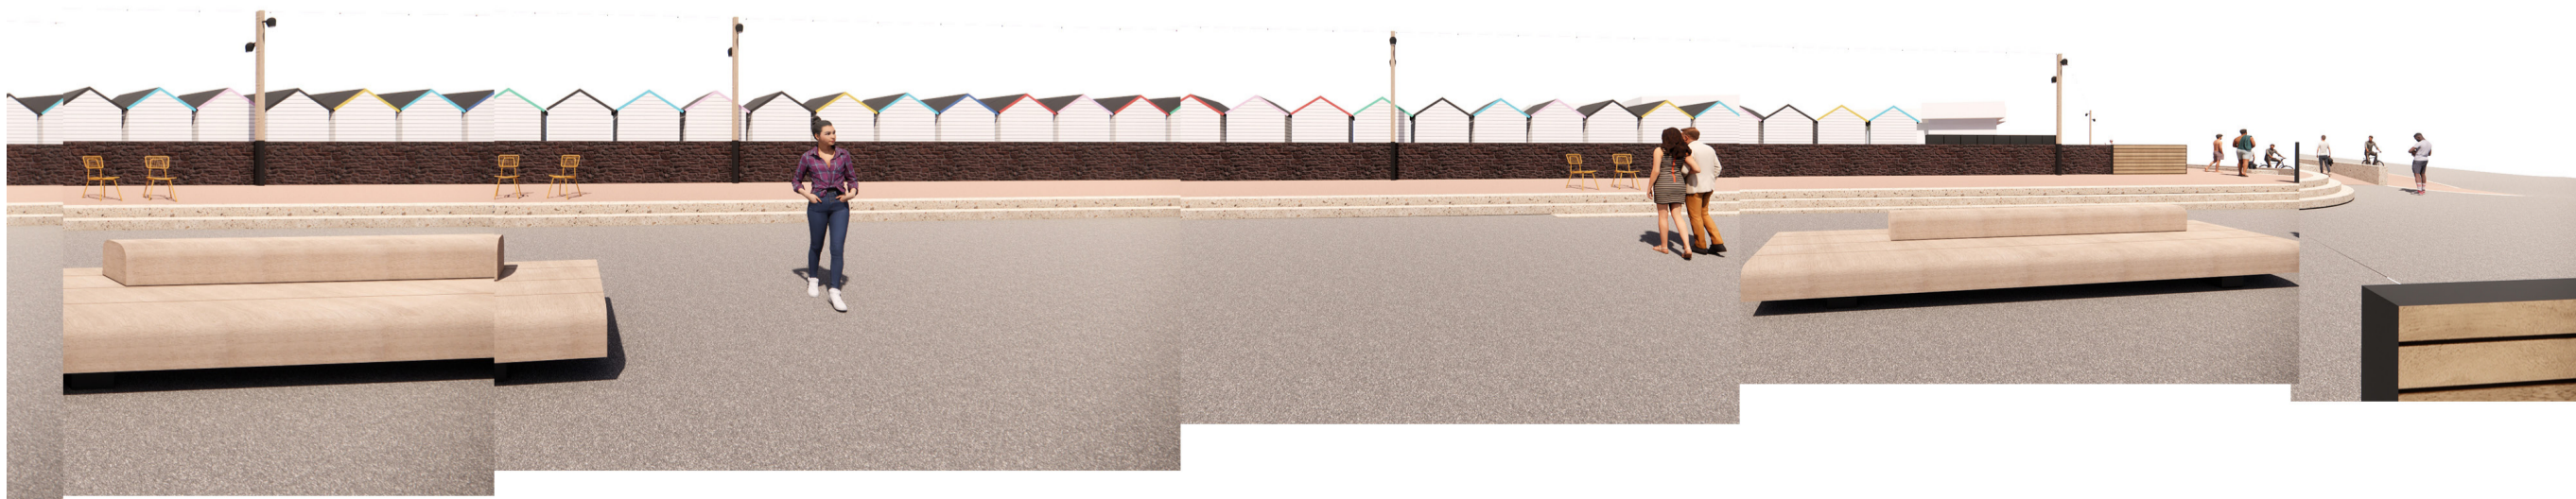

REV.	DESCRIPTION	APP.	DATE

LDA DESIGN

PROJECT TITLE
PAIGNTON AND PRESTON
COASTAL FLOOD PROTECTION SCHEME

DRAWING TITLE
Preston Proposed Elevation - Winter

ISSUED BY	Exeter	T: 01392 260430
DATE	16.11.23	DRAWN KB
SCALE@A1	NTS	CHECKED KB
STATUS	Planning	APPROVED ST

DWG. NO. PPCS-LDA-PL-ZZ-DR-L-0025

No dimensions are to be scaled from this drawing.
All dimensions are to be checked on site.
Area measurements for indicative purposes only.
© LDA Design Consulting Ltd. Quality Assured to BS EN ISO 9001 : 2015
Sources: Ordnance Survey...

03/22 ©