



1:500 scale
Proposed prohibition of turning
Cary Parade - Torquay

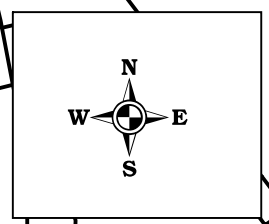

Winter
Garden

Proposed no right turn
from Car park onto Cary
Parade

Proposed no right turn from
Cary Parade into car park

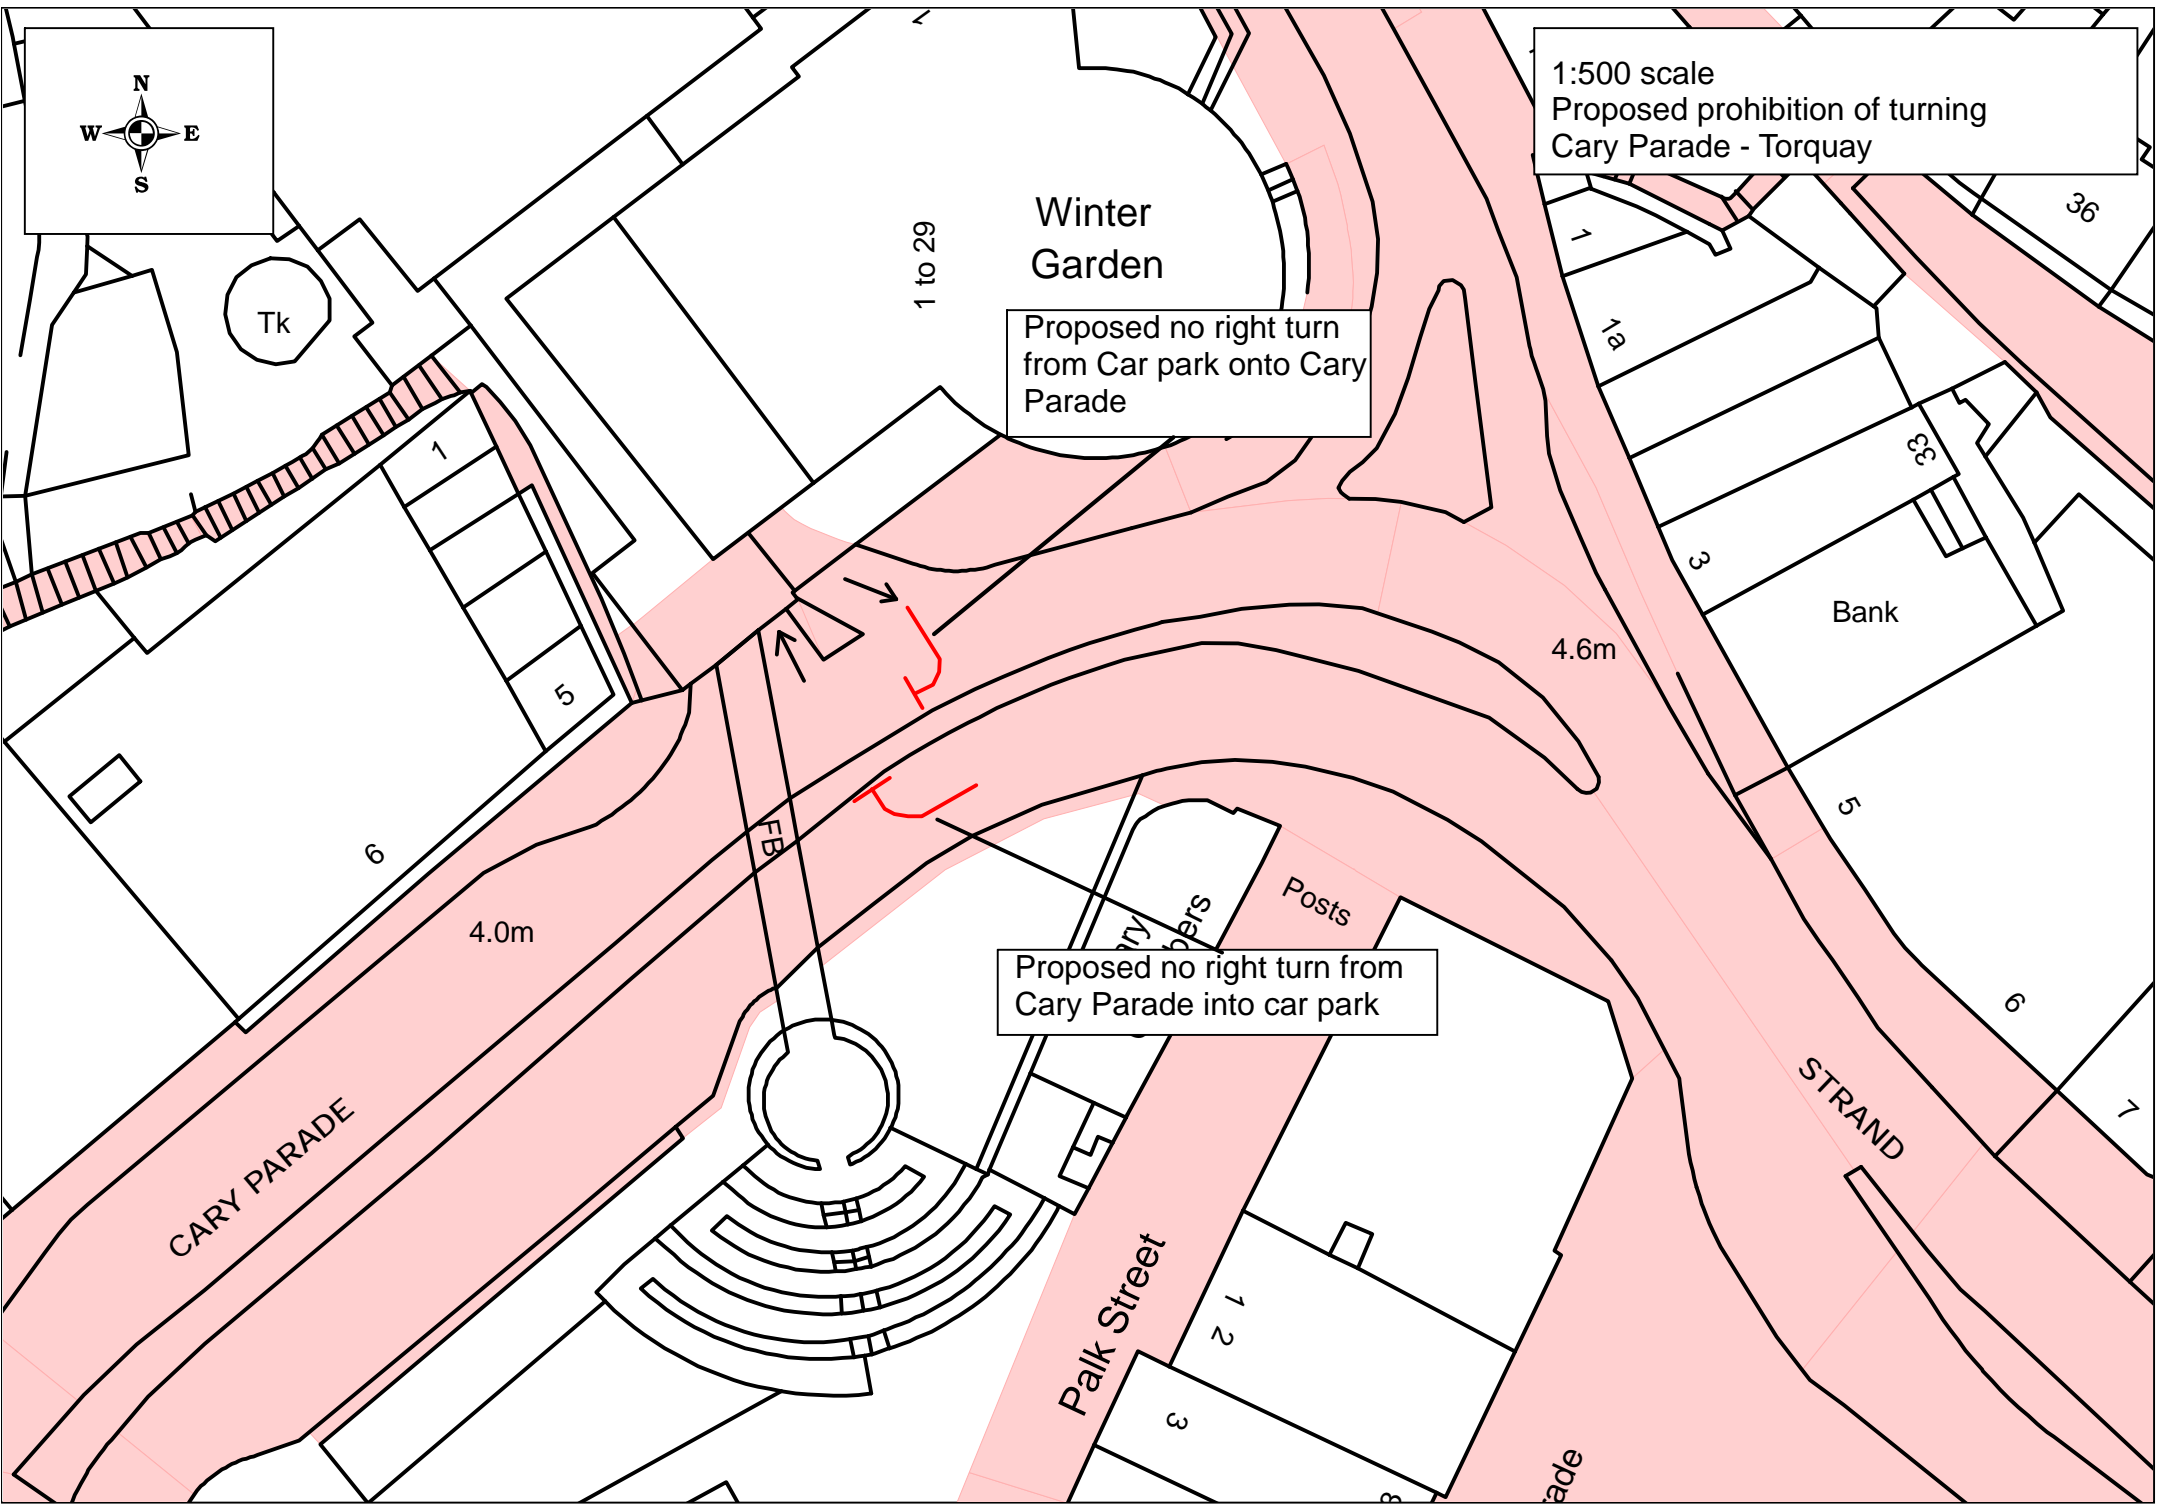

CARY PARADE

STRAND

Palk Street

Tk

1 to 29

4.0m

4.6m

Bank

Posts

Members

6

7

36

12

3

33

5

1

5

6

1 2

3

ade

