


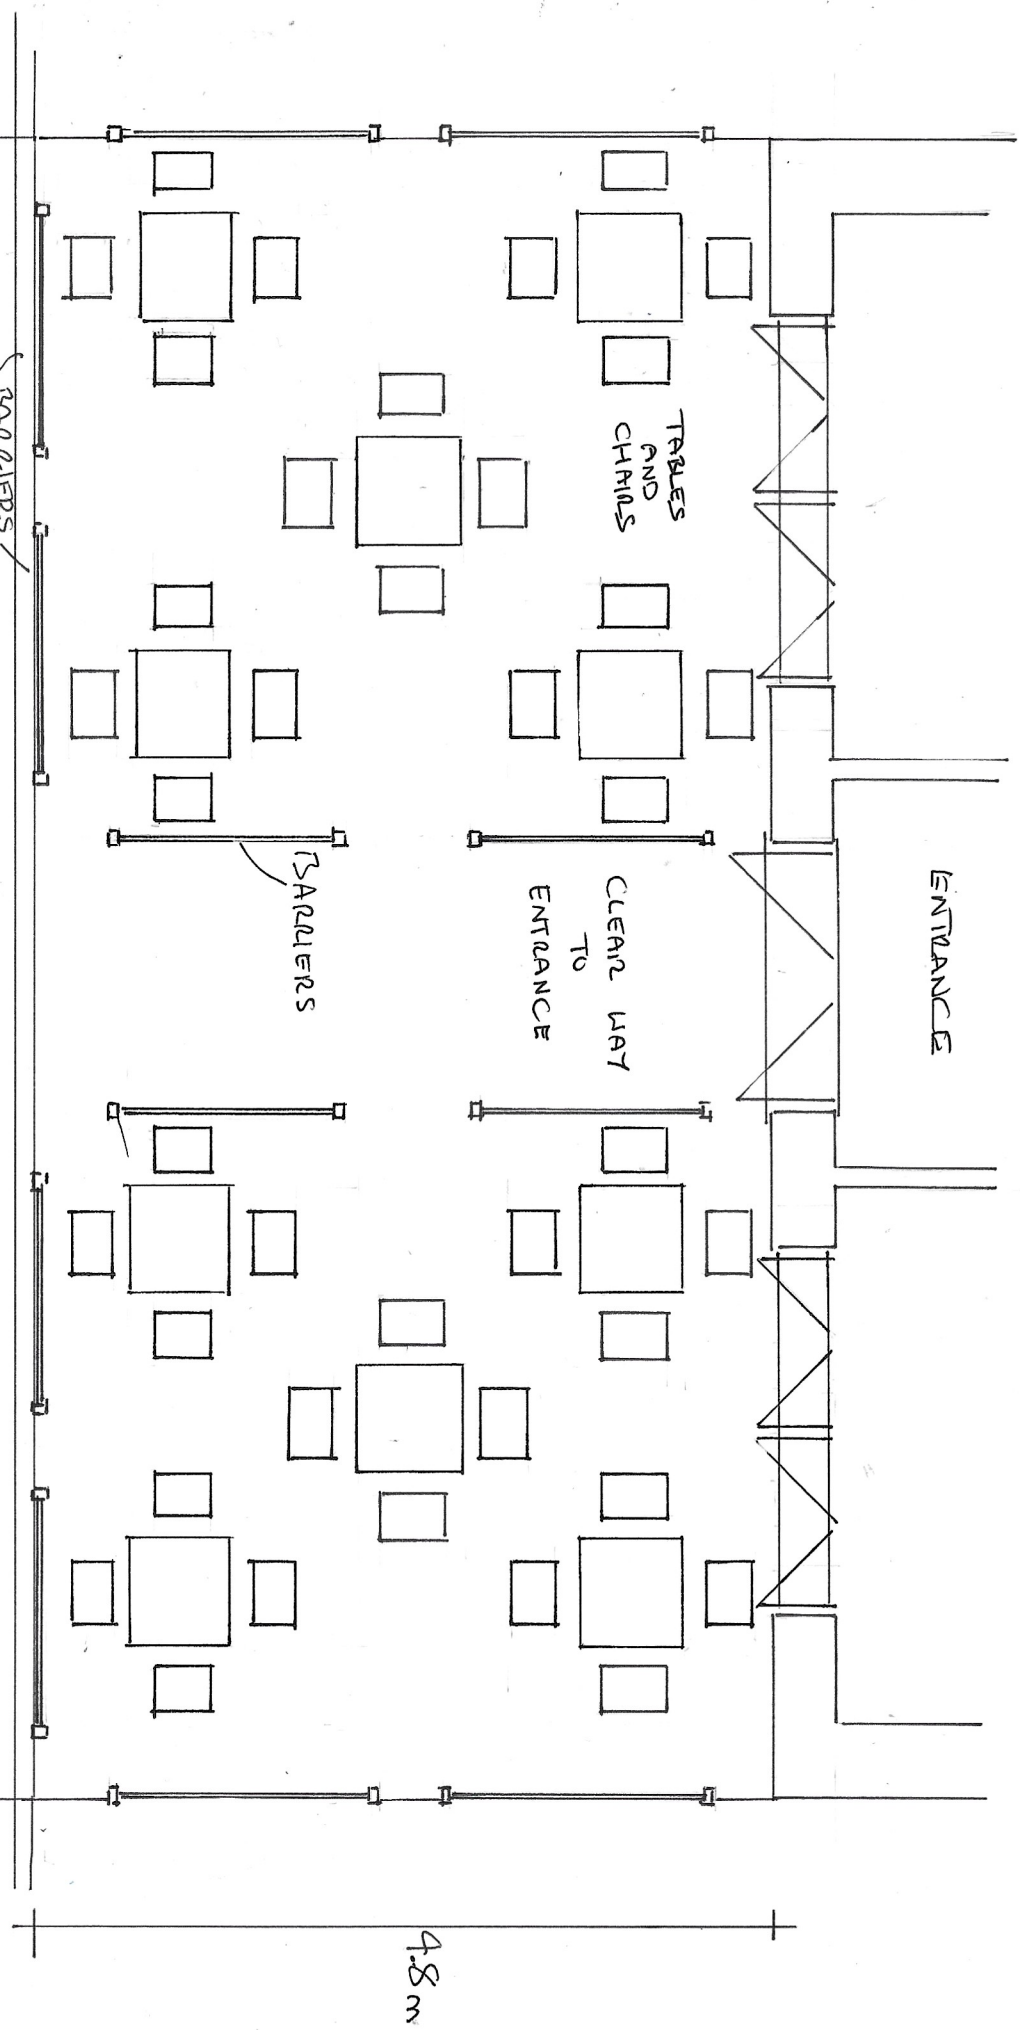

ENTRANCE

TABLES
AND
CHAIRS

CLEAN WAY
TO
ENTRANCE

ISLANDERS

ISLANDERS

PAVEMENT

10 m
WIDTH

4.8 m

LICENSING PLAN - GROUND FLOOR EXTERIOR AREA
THE YACHT 18/19 VICTORIA PARADE TORONTO T21 2B
SCALE 1:50