


Z:\8337\_PAIGNTON\_COASTAL\_SCHEMATIC\DRAWINGS\8337\_RIBA\_3\_PLANNING\CAD\DRAWINGS\8337\_SITEWIDE\_GENERAL\_ARRANGEMENT.DWG

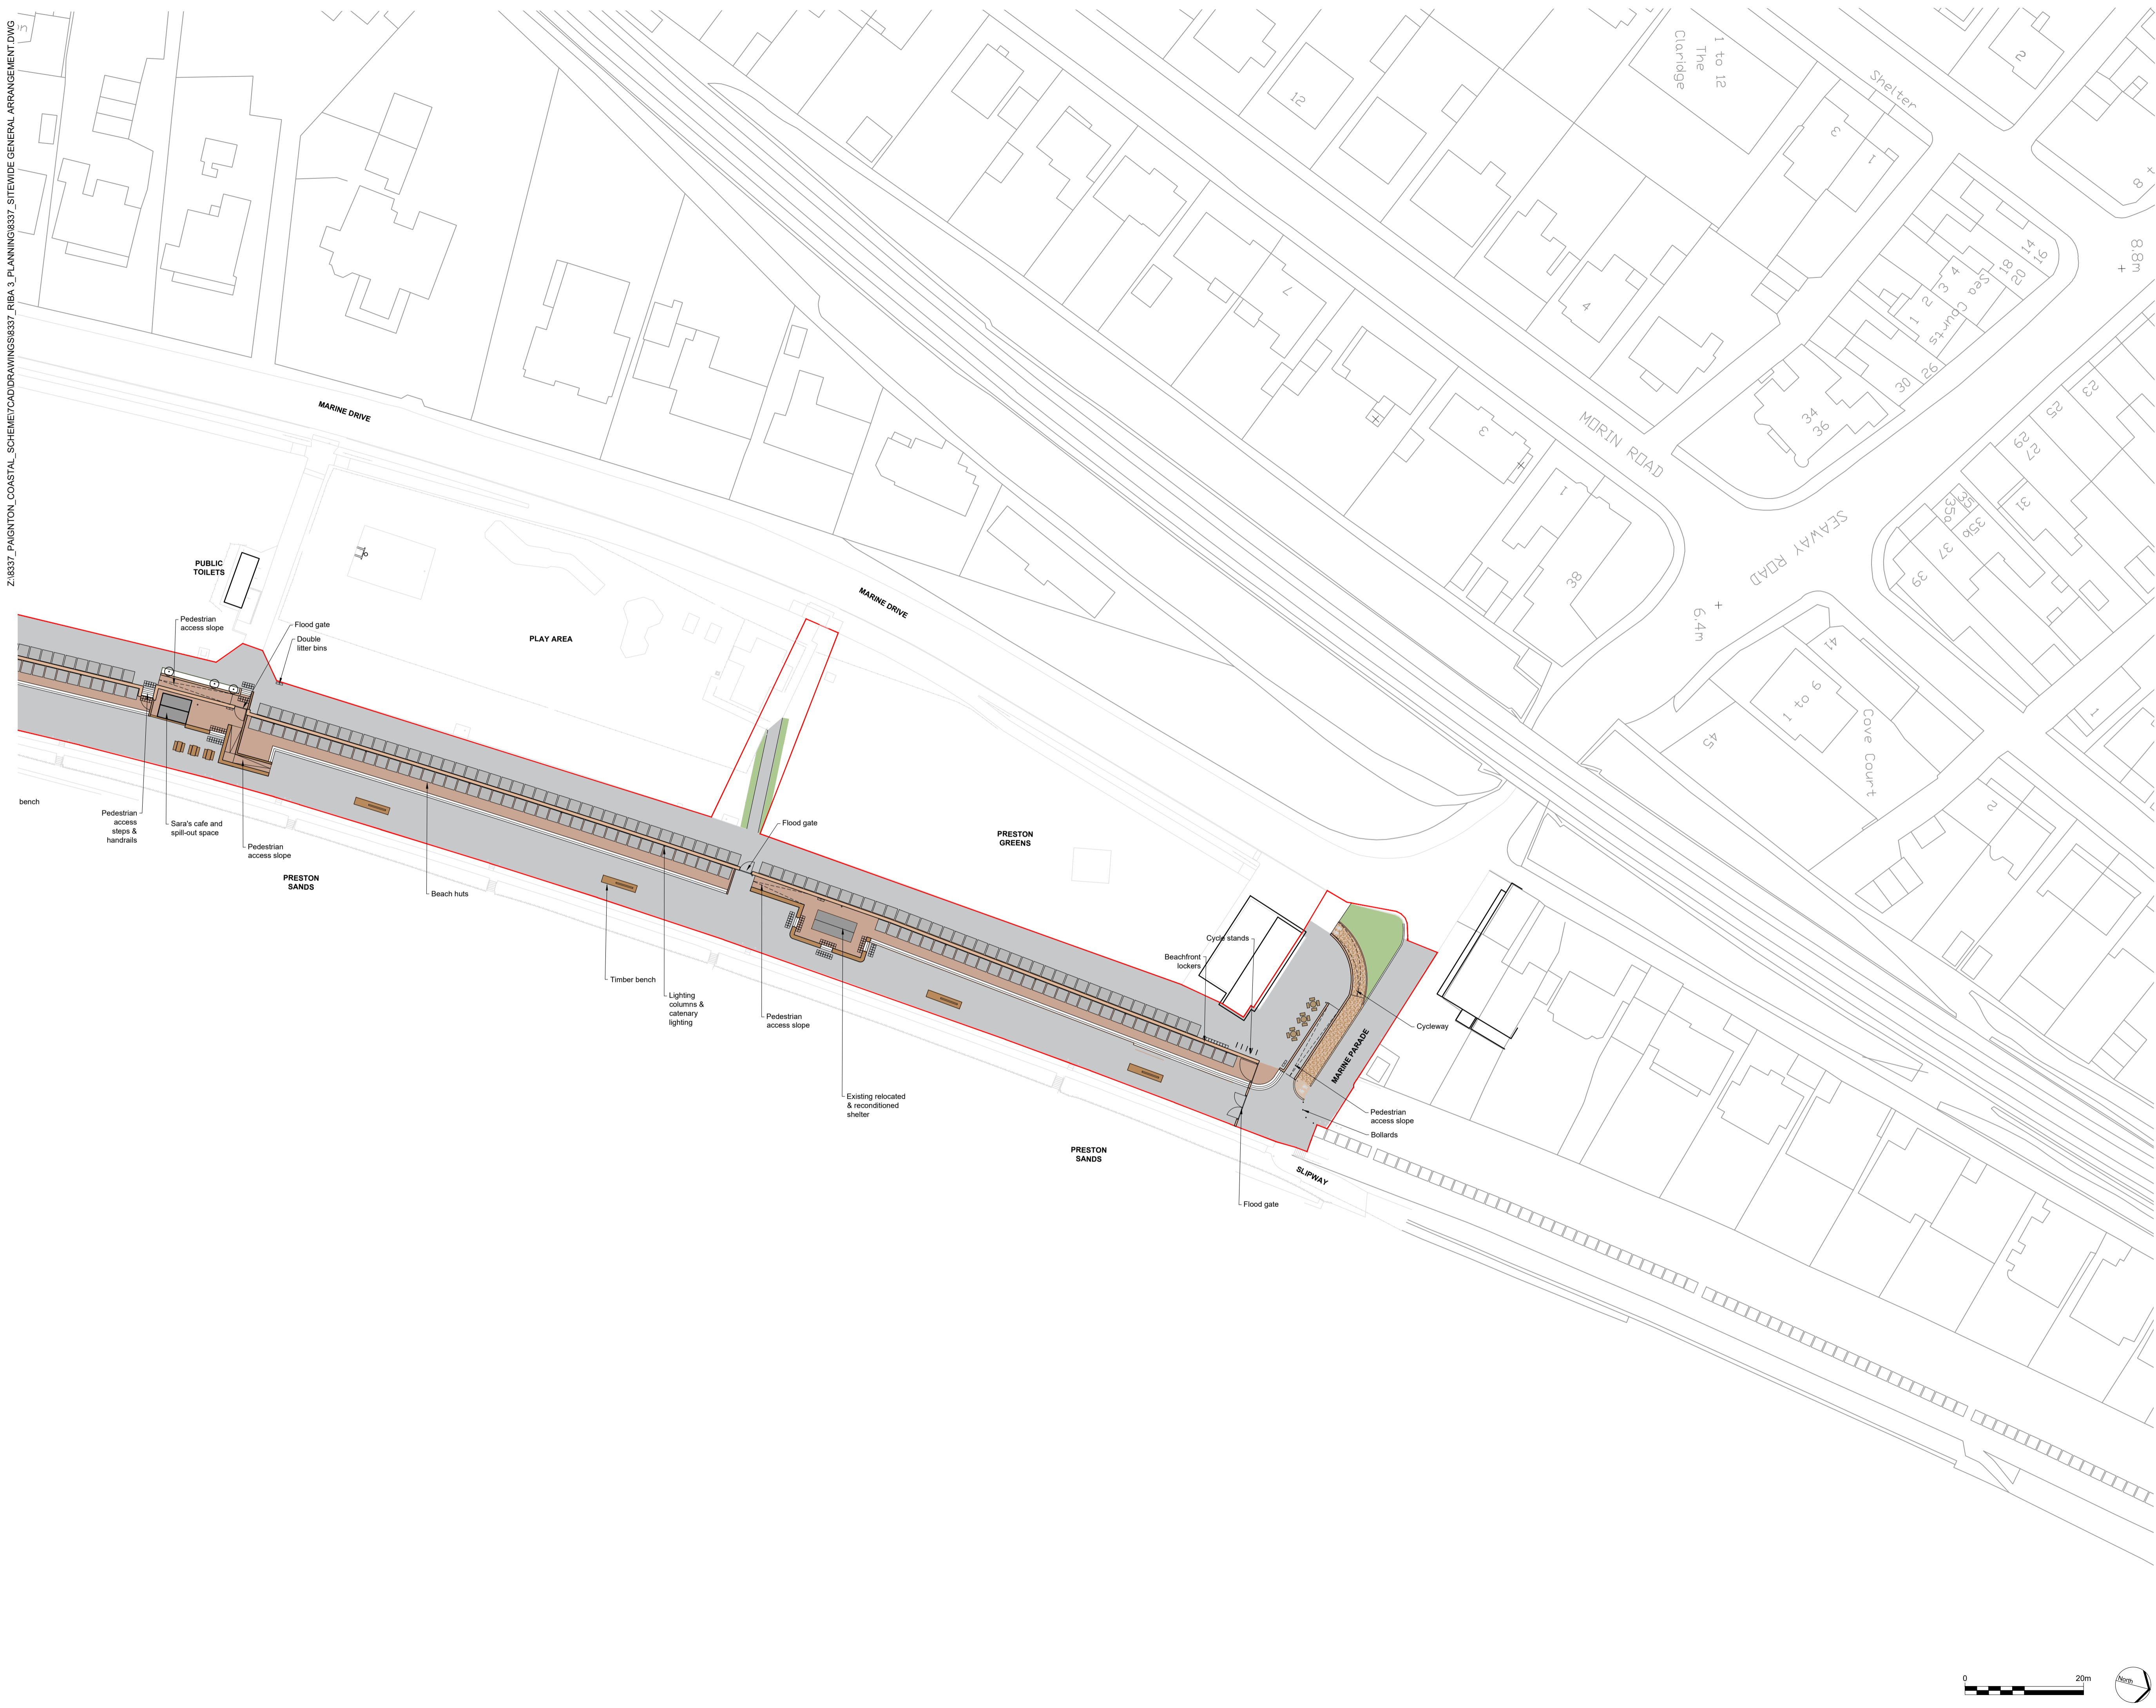

**LEGEND**

- This drawing is to be read in conjunction with all other drawings and specifications.
- Do not scale off this drawing. Written dimensions to be taken only.
- Any discrepancies found between this drawing and other drawings and specifications in the construction documents must be referred to the Landscape Architect prior to work commencing.
- This drawing must not be copied in whole or in part without written consent of LDA design.
- These drawings are for finishes only. All foundation, fixing, paving depths and drainage details to be provided by others.
- All dimensions in mm unless otherwise stated.
- Where dimension sizes of units are given they state length x width x depth.

Redline Boundary

Total No of Preston Beach huts  
 Landward facing-181  
 Seaward facing-145  
 Marine parade-118

The position of the beach huts is seasonal/temporary

A	Amendments to Preston primary wall and beach hut annotation added	20.06.24
REV.	DESCRIPTION	APP. DATE

**LDA DESIGN**

PROJECT TITLE  
 Paignton and Preston Coastal Flood Protection Scheme

DRAWING TITLE  
 Preston General Arrangement 2 of 2

ISSUED BY: Exeter T: 01392 260 430  
 DATE: 19.06.24 DRAWN: SS  
 SCALE: A1 1:500 CHECKED: KB  
 STATUS: Planning APPROVED: SUT

DWG. NO PPCS-LDA-PL-ZZ-DR-L-0011

No dimensions are to be scaled from this drawing. All dimensions are to be checked on site. Area measurements for indicative purposes only.

© LDA Design Consulting Ltd. Quality Assured to BS EN ISO 9001 : 2015  
 Sources: Ordnance Survey

