


LEGEND

1. This drawing is to be read in conjunction with all other drawings and specifications.
2. Do not scale off this drawing. Written dimensions to be taken only.
3. Any discrepancies found between this drawing and other drawings and specifications in the construction documents must be referred to the Landscape Architect prior to work commencing.
4. This drawing must not be copied in whole or in part without written consent of LDA design.
5. These drawings are for finishes only. All foundation, fixing, paving depths and drainage details to be provided by others.
6. All dimensions in mm unless otherwise stated.
7. Where dimension sizes of units are given they state length x width x depth.

- Existing levels
- New levels
- Smooth asphalt
- Coloured asphalt (Colour TBC)
- Timber seating terraces
- Existing footway surfacing to be retained
- In situ coloured concrete (high quality smooth, etched surface) or Coloured asphalt to contrast with surrounding surfacing
- Hazard warning tactile pavers (To steps)
- Cycleway demarcation pavers
- Primary flood defence wall (Natural stone cladding, colour and finish TBC)
- Concrete retaining wall (Precast concrete, pigmented finish, colour TBC)
- Pedestrian access steps (Precast concrete, pigmented finish, colour TBC)
- K2 - Concrete kerb (100 = upstand height in mm)
- PK - Concrete pin kerb (Laid flush to adjacent footway)
- CK - Cycleway demarcation kerb

The position of the beach huts is seasonal/temporary

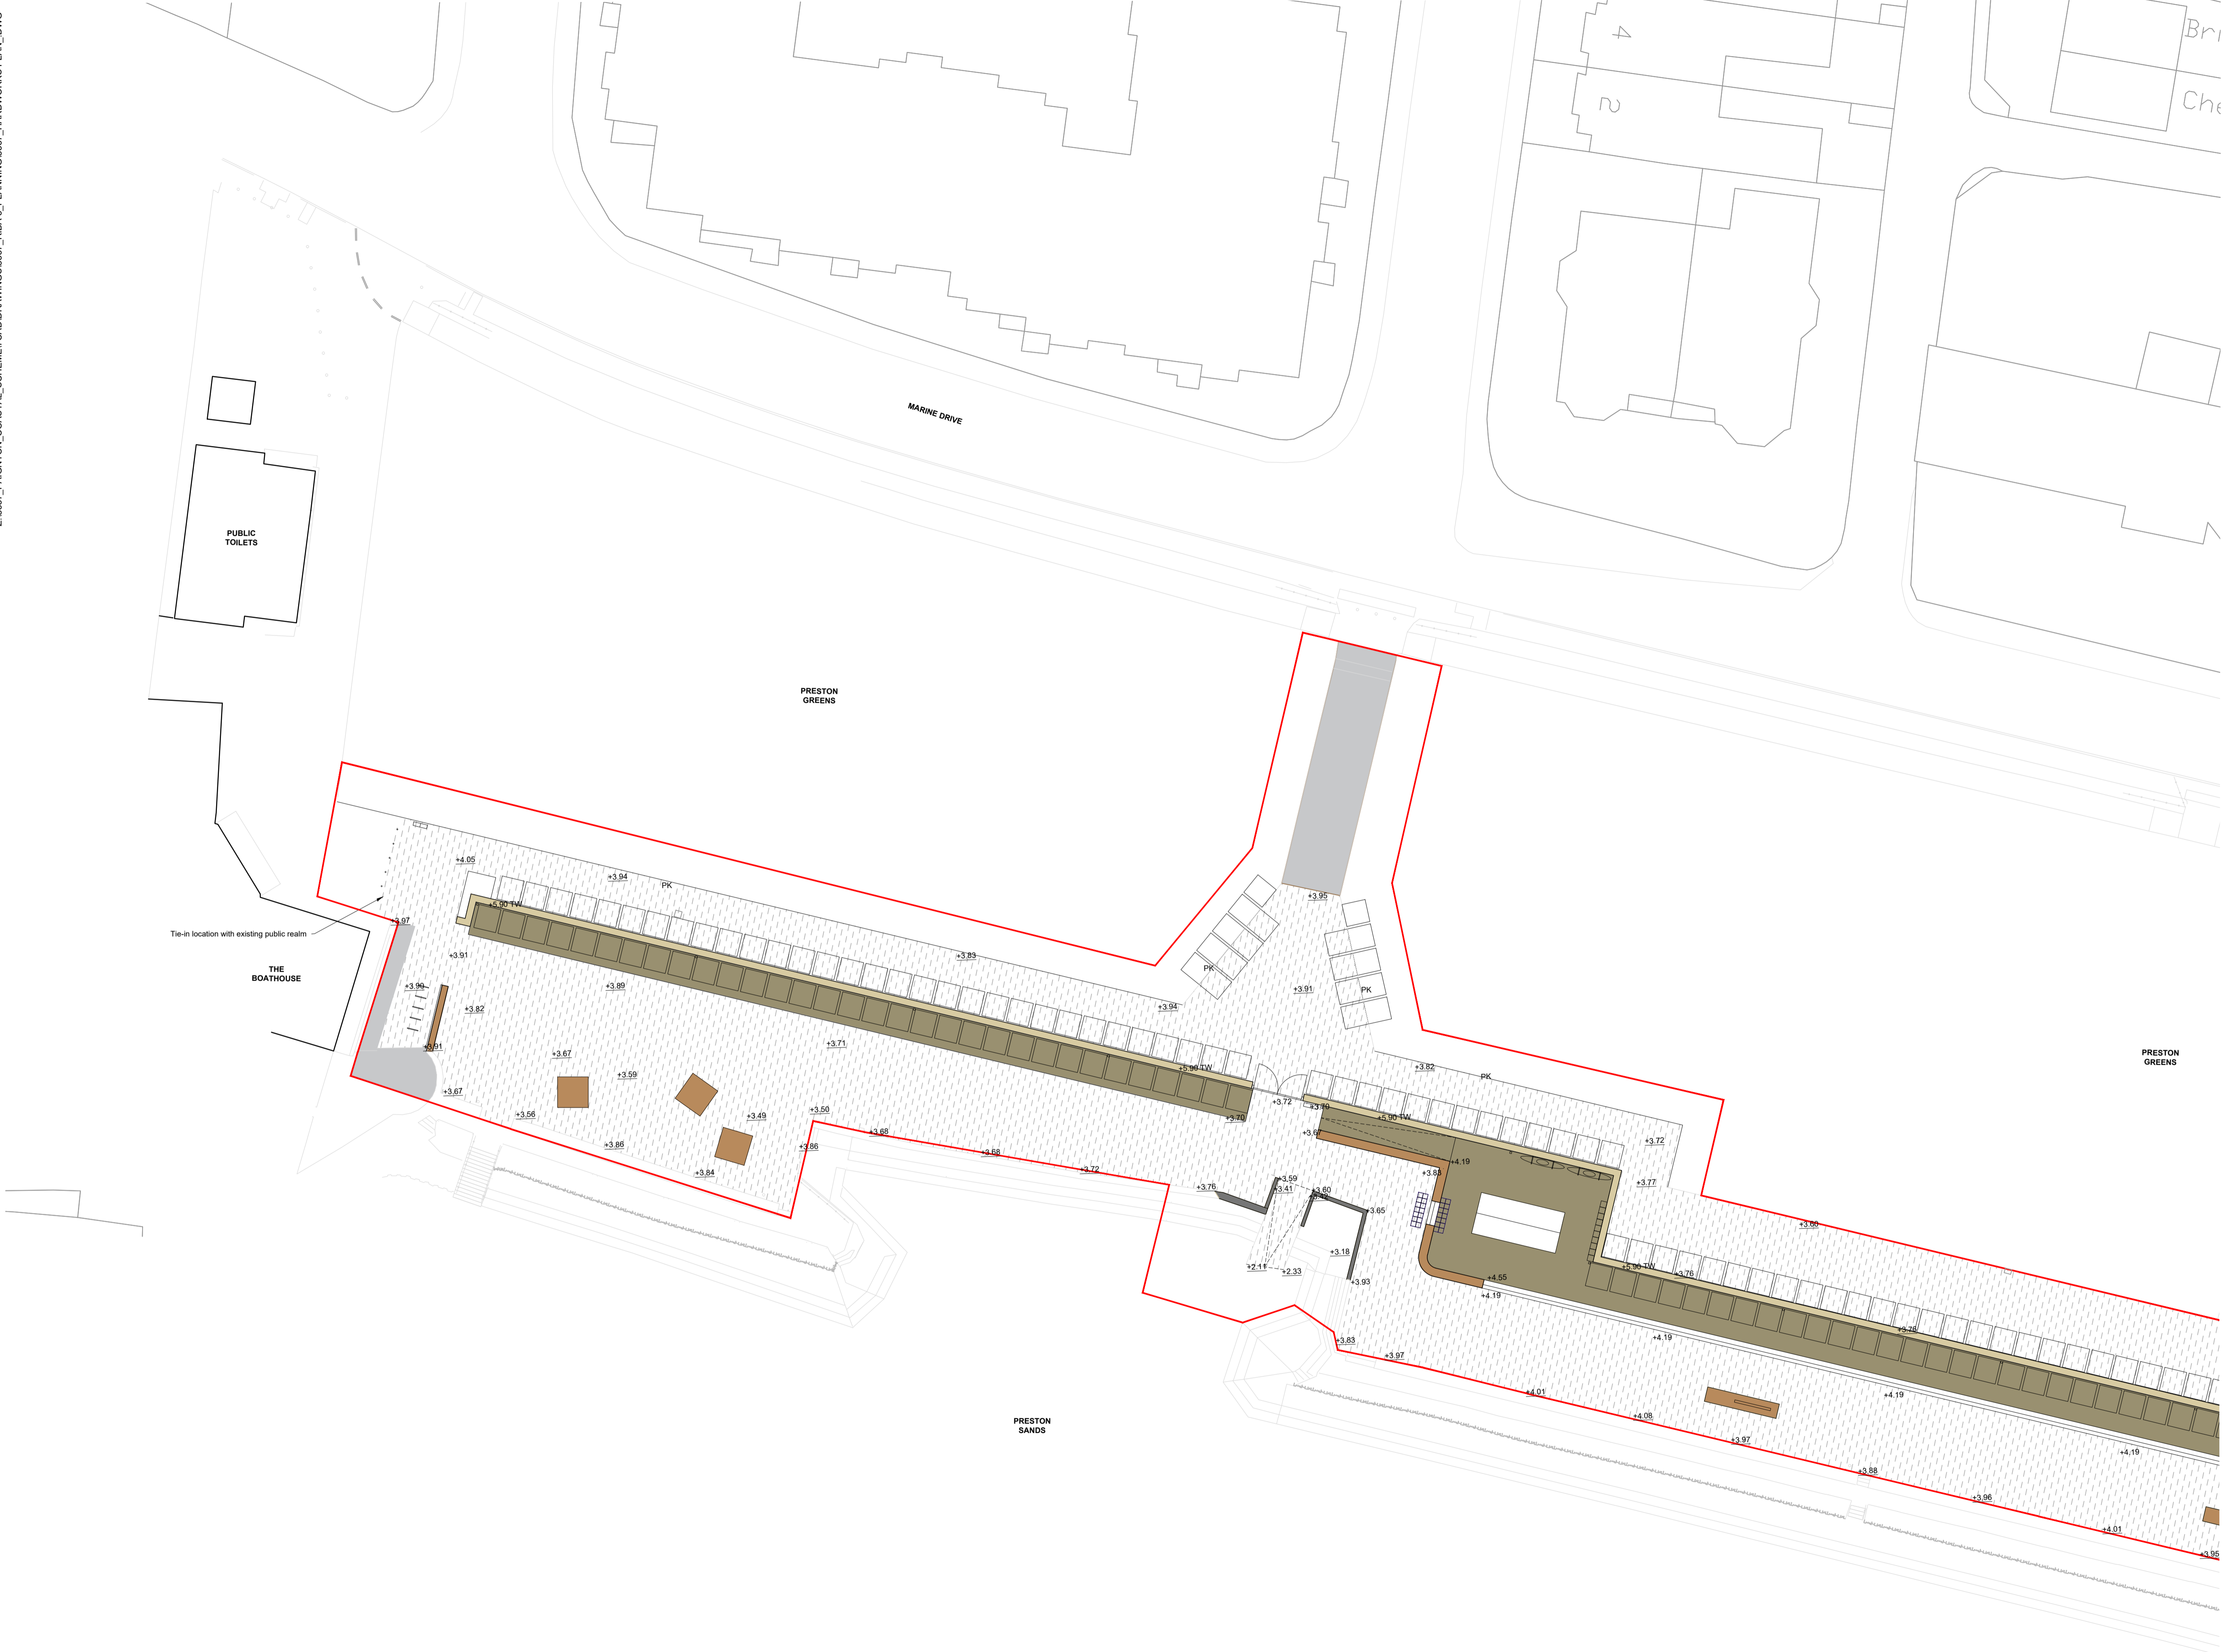

A	Amendments to Preston primary wall and beach hut annotation added	20.06.24
REV.	DESCRIPTION	APP. DATE

LDA DESIGN

PROJECT TITLE
Paignton and Preston Coastal Flood Protection Scheme

DRAWING TITLE
Preston Hardworks Plan 1 of 3

ISSUED BY	Exeter	T: 01392 260 430		
DATE	19.06.24	DRAWN	SS	
SCALE	A1	1:250	CHECKED	KB
STATUS	Planning	APPROVED	SJT	

DWG. NO PPCS-LDA-PL-ZZ-DR-L-0110

No dimensions are to be scaled from this drawing. All dimensions are to be checked on site. Area measurements for indicative purposes only.

© LDA Design Consulting Ltd. Quality Assured to BS EN ISO 9001 : 2015
Sources Ordnance Survey

