
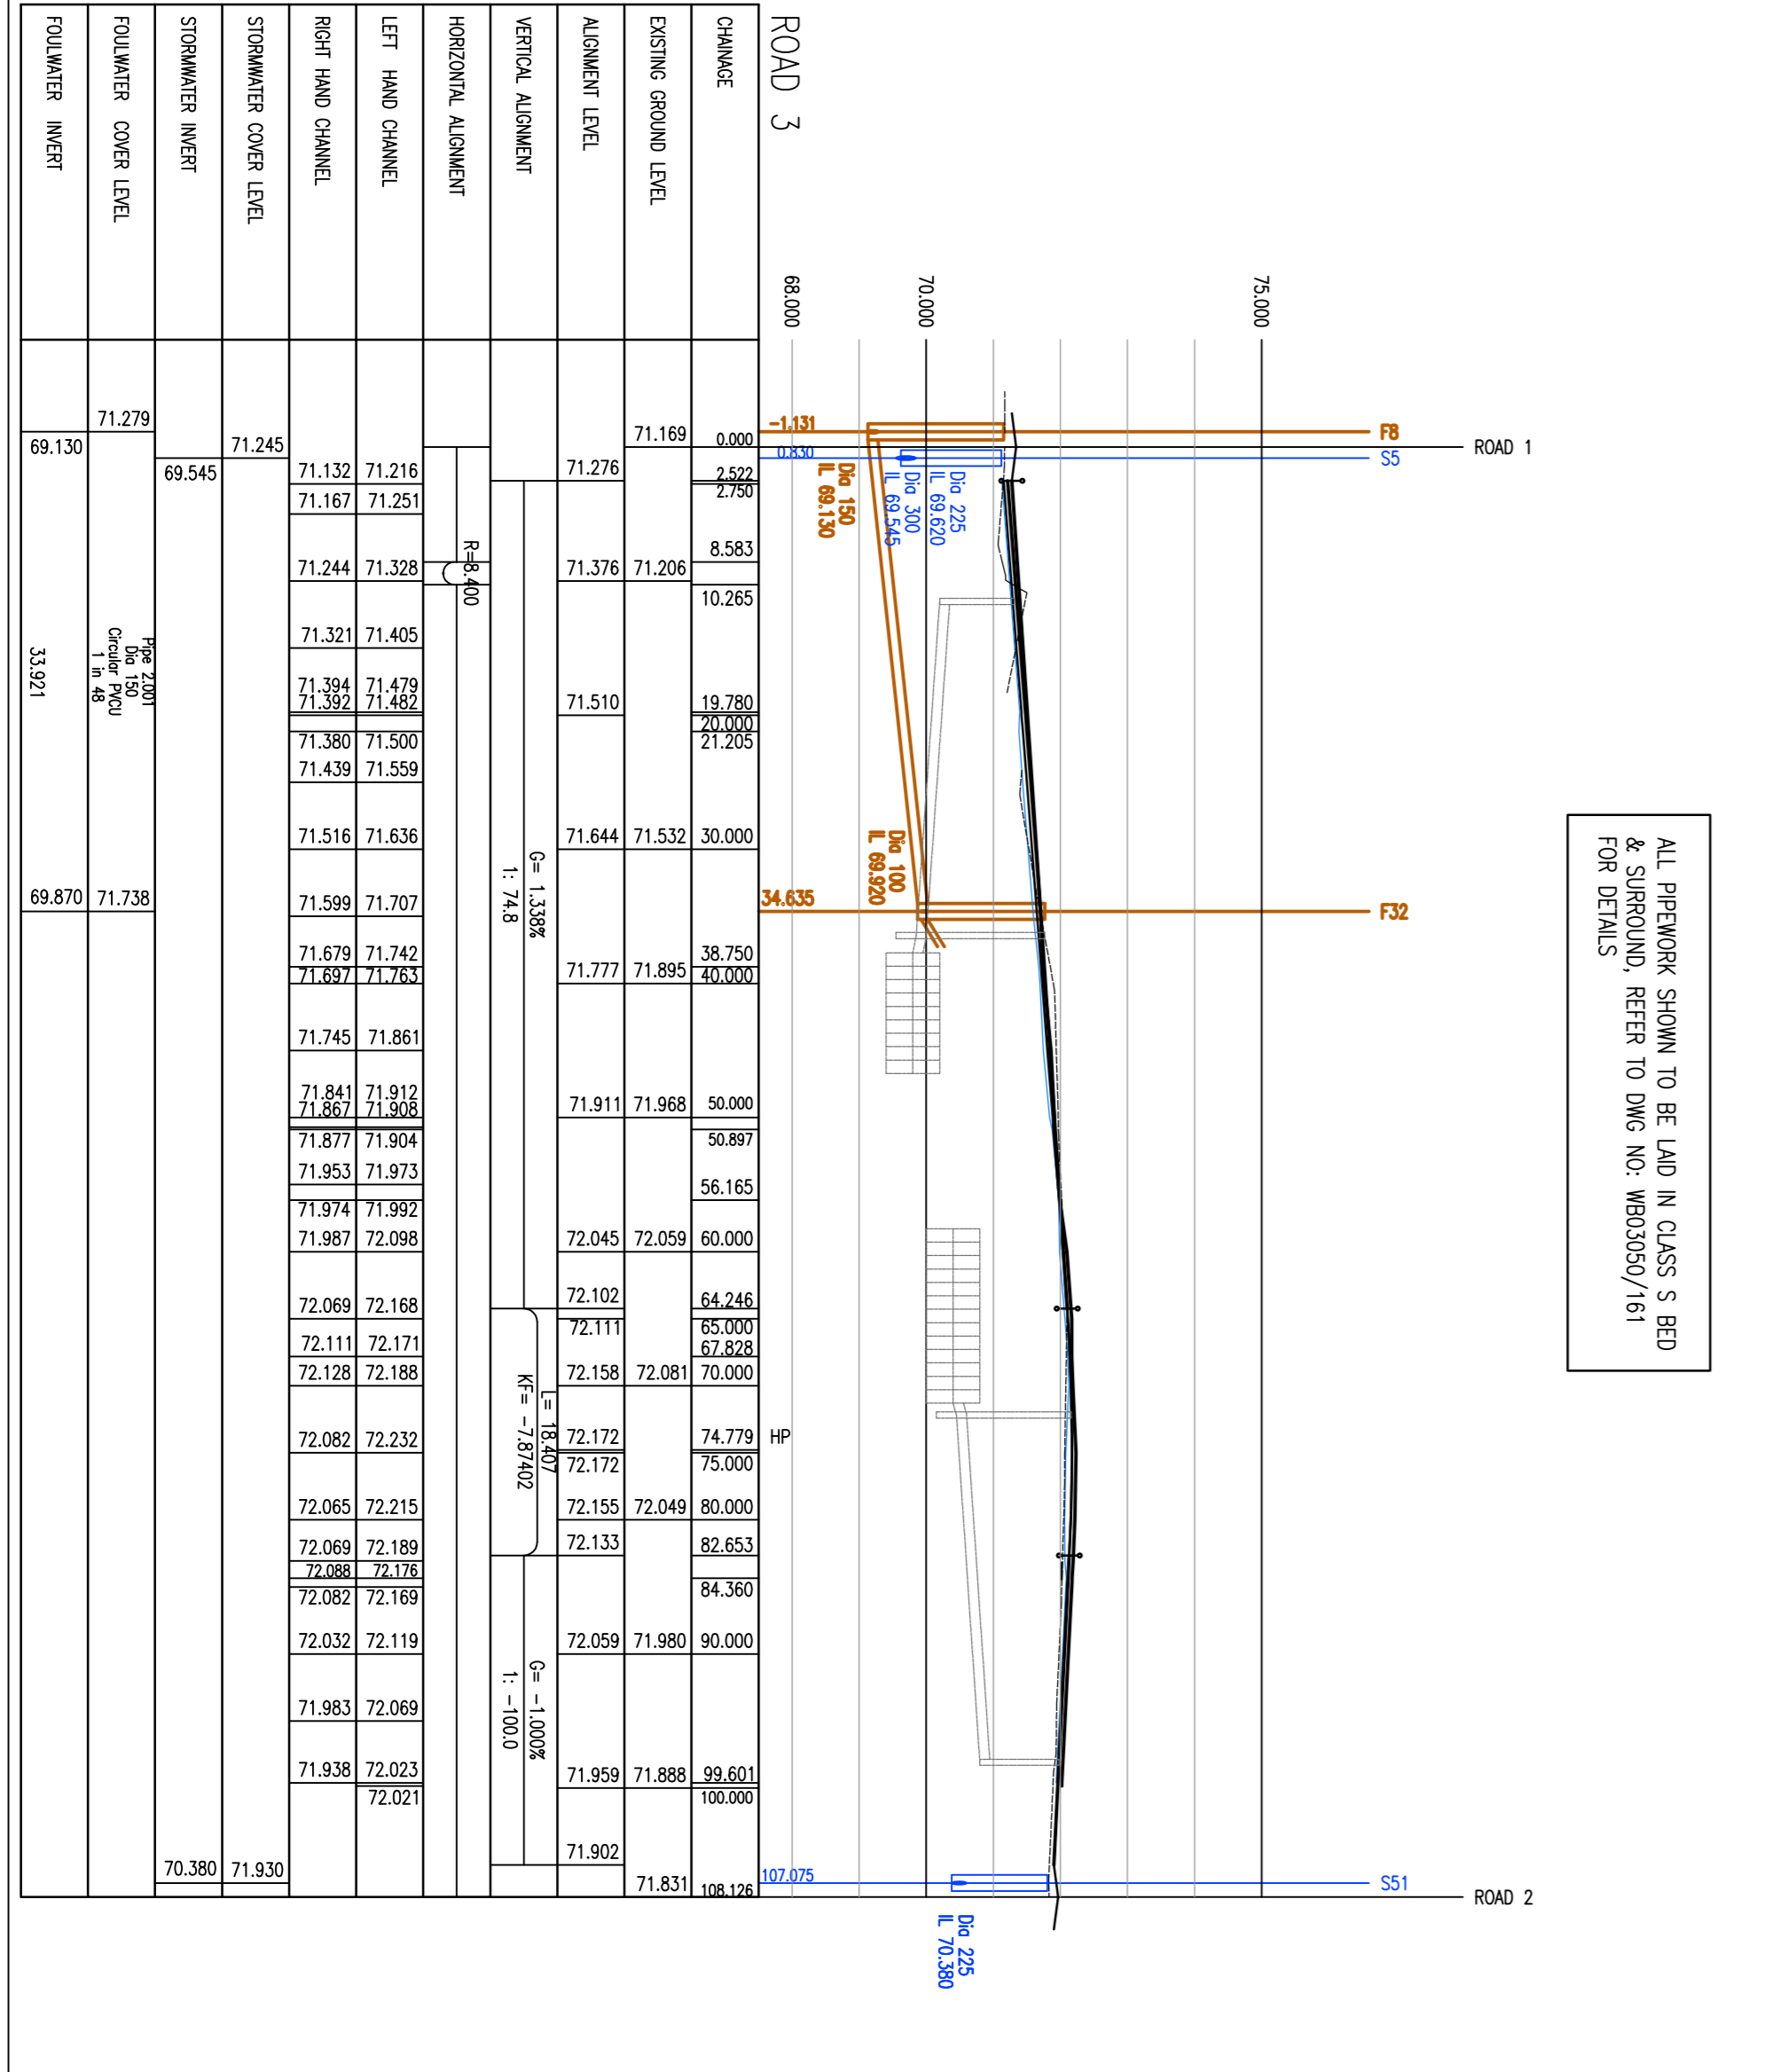
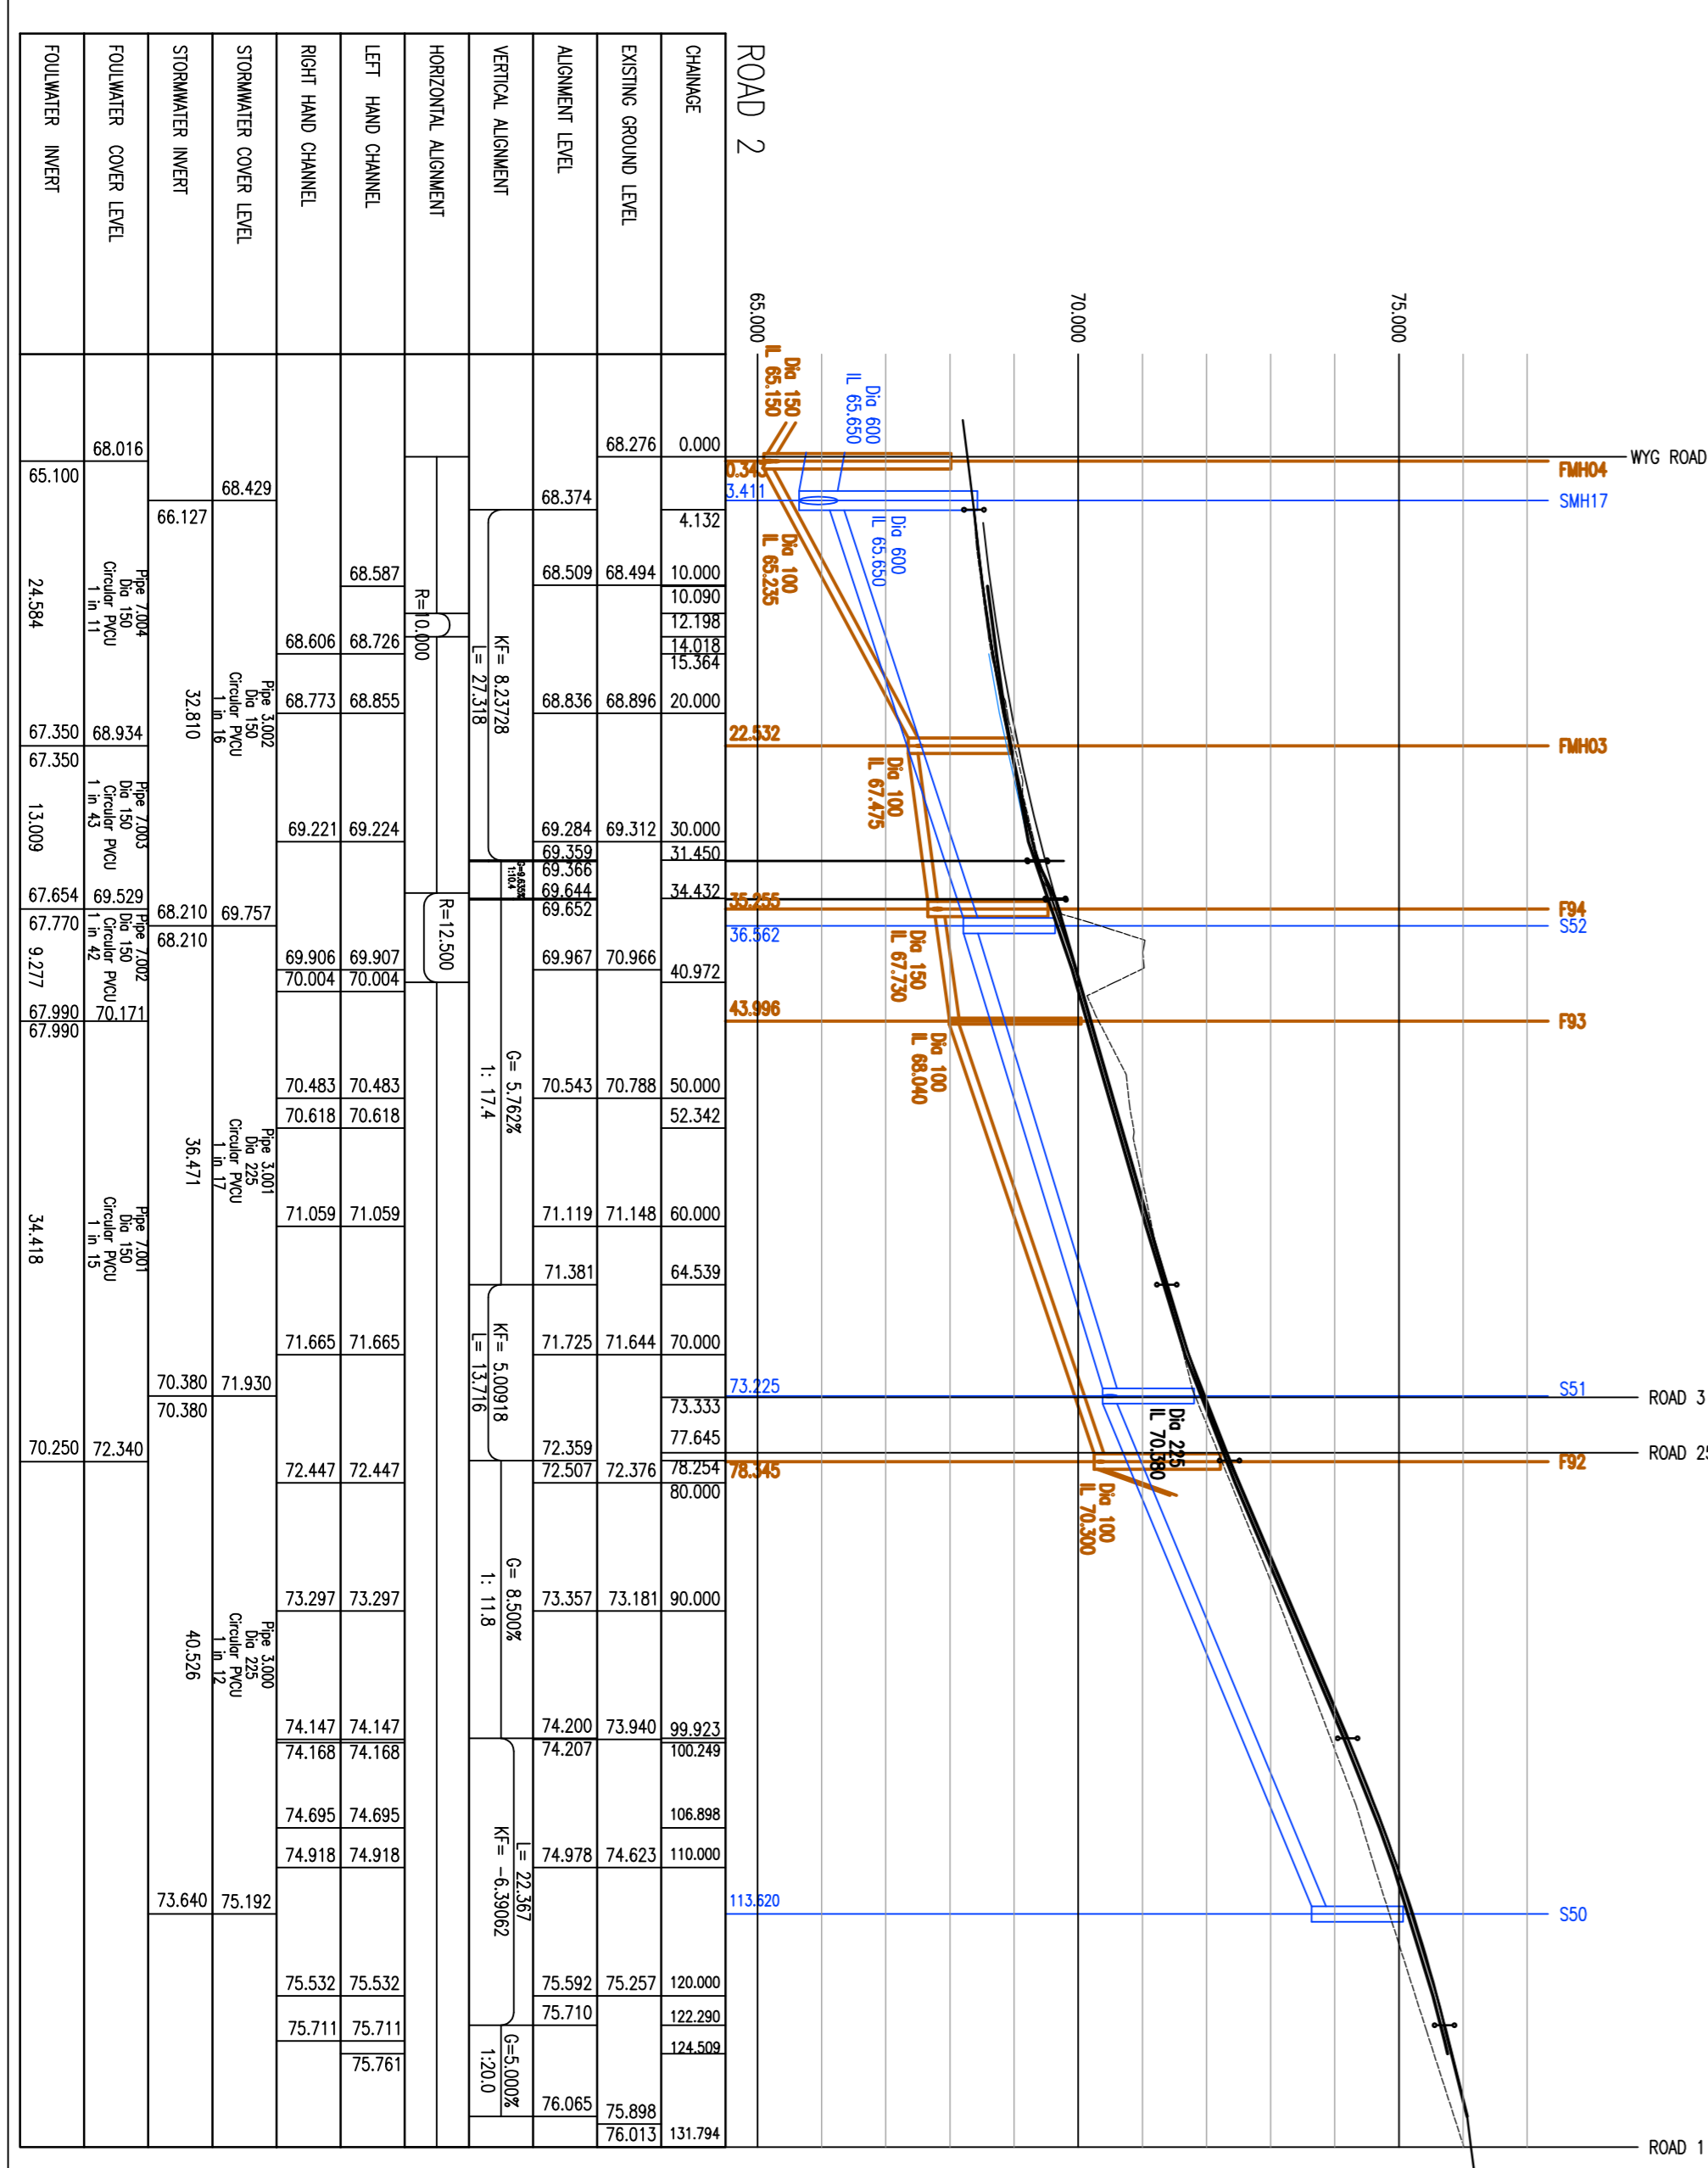


CDM RESIDUAL RISKS

The work shown on this drawing is both familiar to the designers and routinely safety built in similar circumstances by competent contractors.
Risks are not considered significant.
Relevant data is included in the Pre-Construction Information Pack.
Signed: _____ Date: _____

DO NOT SCALE THIS DRAWING
CONTRACTOR TO CHECK ALL DIMENSIONS AND REPORT ALL ERRORS AND OMISSIONS TO THE ENGINEER

KEY:
— PROPOSED ROAD PROFILE
- - - - - EXISTING GROUND PROFILE
= PROPOSED ADAPTABLE STORMWATER SEMI-MANHOLE (S38)
= PROPOSED ADAPTABLE FOLLWATER SEMI-MANHOLE (S104)

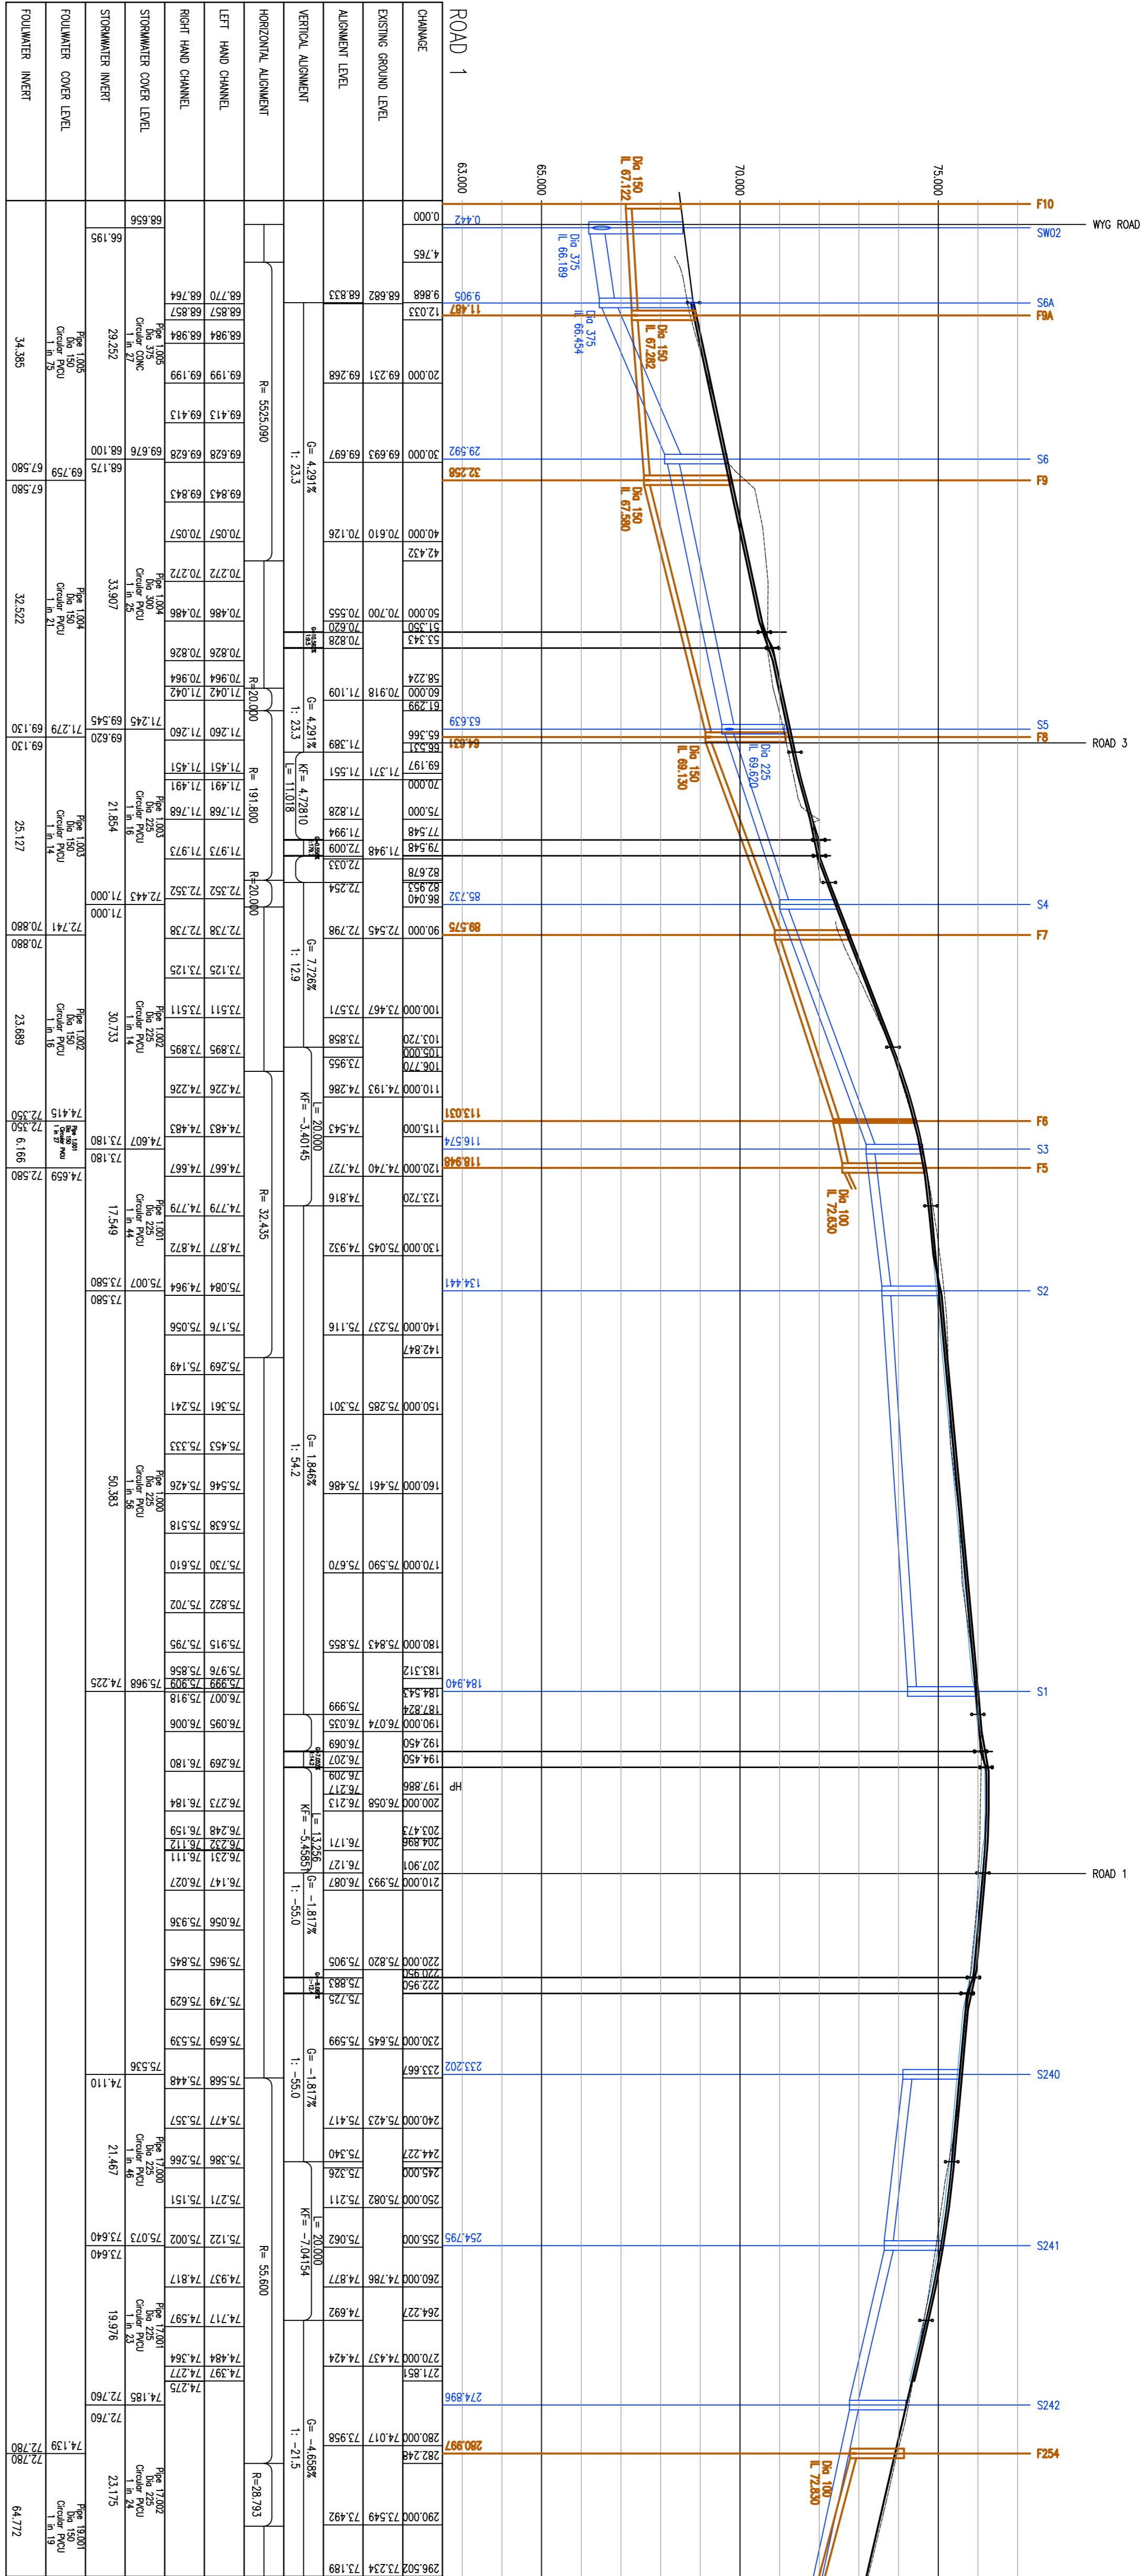

ALL PREWORK SHOWN TO BE LND IN CLASS S BED & SURROUND REFER TO DWG NO: WBO03050/161 FOR DETAILS

clarkbond
Engineering & Management Consultants
129 Cumberland Road
Bristol
BS1 6DY
Tel: +44 (0) 117 929 2244
Fax: +44 (0) 117 929 3035
Email: info@clarkbond.com
www.clarkbond.com
Bristol Exeter London Abu Dhabi

Project: **WBO03050** Phase: **C** 120
Scale: 1:1000/1:500H Date: JAN 2014
Drawing Title: **FOR APPROVAL**
Drawing No: **WBO03050** Revision: **F**
Phase 1 LONG SECTIONS SHEET 1 OF 2
Designing: **J.P.** Checked: **J.P.** Sheet Size: **A1**